

#1001 ATTACHMENT CLIP BY MDS

FASTENER BY INSTALLER
(SIZE, TYPE & QUANTITY TO BE
APPROPRIATE FOR CONDITIONS)

BACKER ROD AND SEALANT
NOT SHOWN FOR CLARITY
SEE DETAIL S10-ACM-04

ACM PANEL RETURN LEG BY MDS

FASTENER BY MDS (2)
PER ATTACHMENT CLIP

PREDETERMINE THE DESIRED LOCATION
OF EACH #1001 ATTACHMENT CLIP BY
LOCATING STRUCTURAL MEMBERS OR
STAGGERING CLIPS FROM PREVIOUSLY
INSTALLED PANELS. DO NOT STACK.
INSTALLED CLIP SPACING SHOULD NOT
EXCEED 16" O.C.


NOTE:
AIR/MOISTURE BARRIER
INSTALLER MUST PROVIDE
WEATHER TIGHT SEAL AT
ALL BARRIER TERMINATIONS

THE INFORMATION CONTAINED IN THIS
DRAWING IS THE SOLE PROPERTY OF
METAL DESIGN SYSTEMS. ANY
REPRODUCTION, IN PART OR WHOLE,
WITHOUT THE WRITTEN PERMISSION OF
METAL DESIGN SYSTEMS IS PROHIBITED.



METAL DESIGN SYSTEMS
4150 C Street S.W.
CEDAR RAPIDS, IA. 52404
Ph. (319) 362-7454


PROJECT SERIES 10 DETAILS		
DRAWING DESCRIPTION PANEL INSTALLATION DETAIL		
PROJECT NUMBER	DRAWING NUMBER S10-ACM-01	DATE 6.2.14
MATERIAL	SCALE 6" = 1'-0"	DRAWN BY

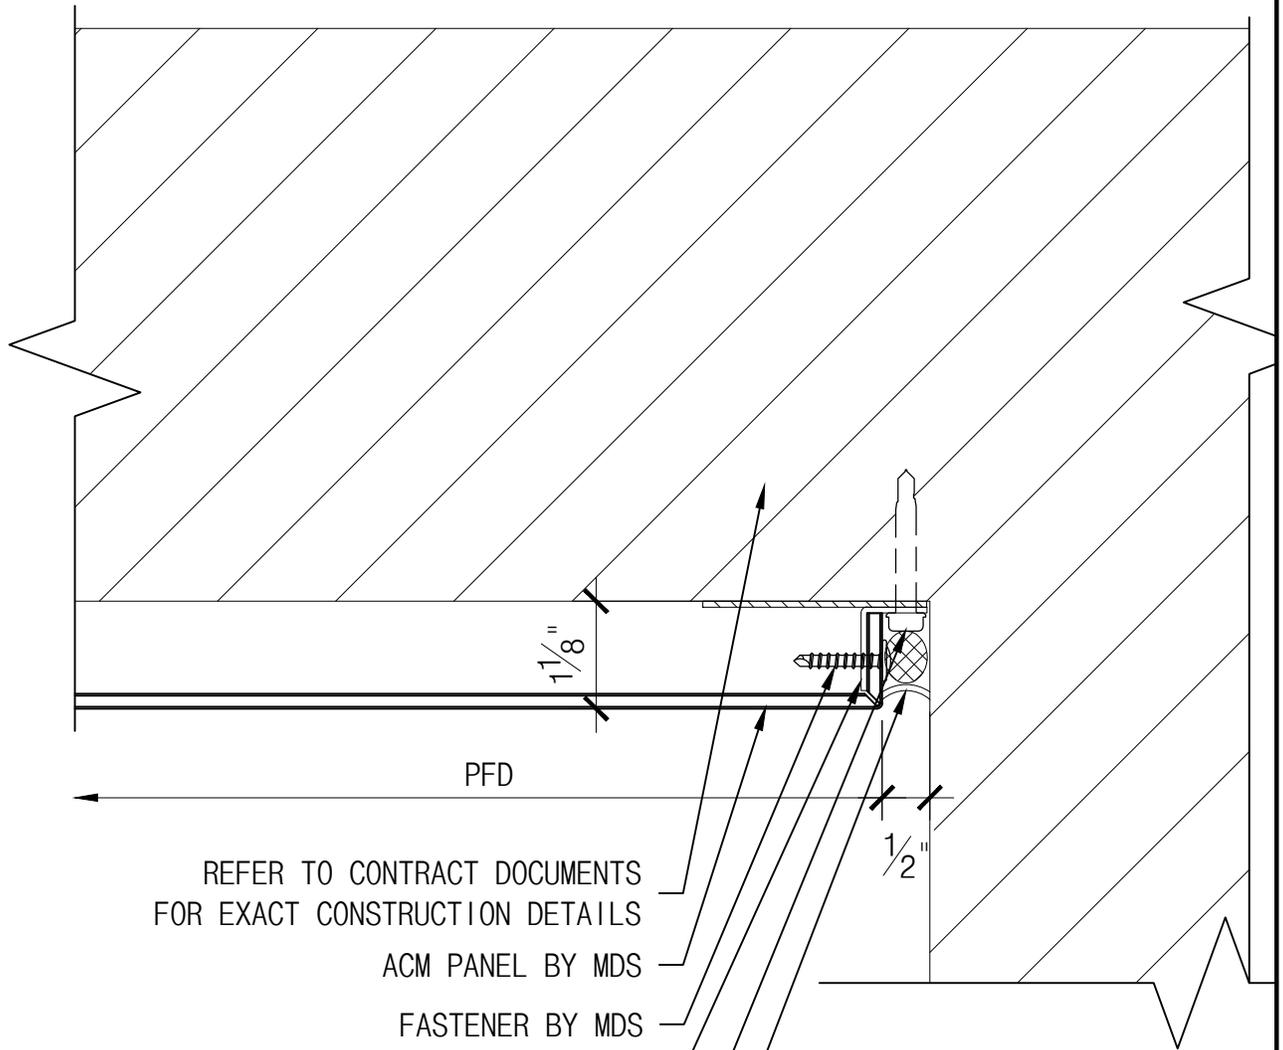

- REFER TO CONTRACT DOCUMENTS FOR EXACT CONSTRUCTION DETAILS
- ACM PANEL BY MDS
- FASTENER BY MDS
- #1001 ATTACHMENT CLIP BY MDS
- SHIM AND APPROVED FASTENER BY INSTALLER (SIZE, TYPE AND QUANTITY TO BE APPROPRIATE FOR CONDITIONS)
- BACKER ROD AND SEALANT BY INSTALLER

NOTE:
 AIR/MOISTURE BARRIER
 INSTALLER MUST PROVIDE
 WEATHER TIGHT SEAL AT
 ALL BARRIER TERMINATIONS

<p>THE INFORMATION CONTAINED IN THIS DRAWING IS THE SOLE PROPERTY OF METAL DESIGN SYSTEMS. ANY REPRODUCTION, IN PART OR WHOLE, WITHOUT THE WRITTEN PERMISSION OF METAL DESIGN SYSTEMS IS PROHIBITED.</p>	 METAL DESIGN SYSTEMS <small>DESIGNED FOR A PERFECT FIT.</small>	METAL DESIGN SYSTEMS 4150 C Street S.W. CEDAR RAPIDS, IA. 52404 Ph. (319) 362-7454		PROJECT SERIES 10 DETAILS			
		DRAWING DESCRIPTION STANDARD TERMINATION DETAIL				PROJECT NUMBER	
		MATERIAL		SCALE 6" = 1'-0"		DRAWN BY	
				DRAWING NUMBER S10-ACM-02		DATE 6.2.14	

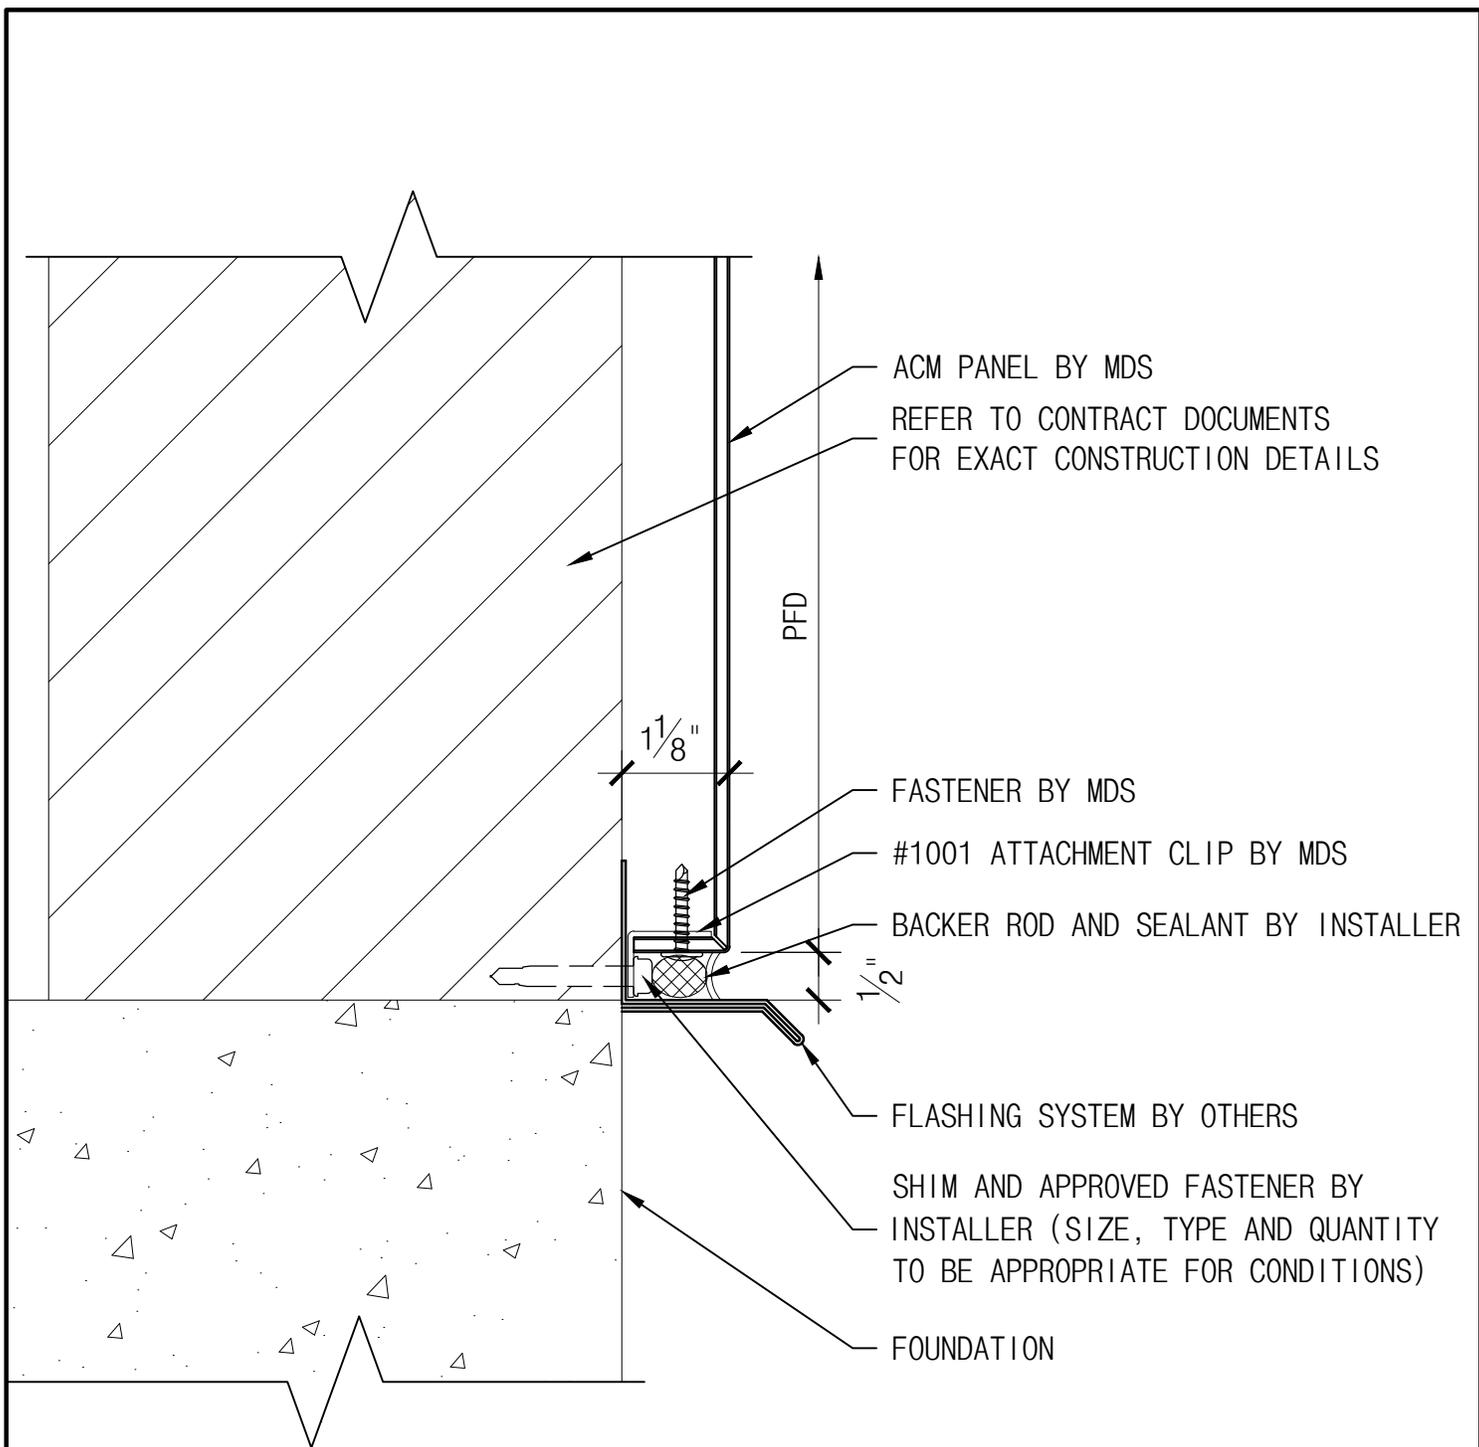


- ACM PANEL BY MDS
- REFER TO CONTRACT DOCUMENTS FOR EXACT CONSTRUCTION DETAILS
- PFD
- 1 1/8"
- FASTENER BY MDS
- #1001 ATTACHMENT CLIP BY MDS
- BACKER ROD AND SEALANT BY INSTALLER
- 1/2"
- FLASHING SYSTEM BY OTHERS
- SHIM AND APPROVED FASTENER BY INSTALLER (SIZE, TYPE AND QUANTITY TO BE APPROPRIATE FOR CONDITIONS)
- FOUNDATION

NOTE:
 AIR/MOISTURE BARRIER
 INSTALLER MUST PROVIDE
 WEATHER TIGHT SEAL AT
 ALL BARRIER TERMINATIONS

<p>THE INFORMATION CONTAINED IN THIS DRAWING IS THE SOLE PROPERTY OF METAL DESIGN SYSTEMS. ANY REPRODUCTION, IN PART OR WHOLE, WITHOUT THE WRITTEN PERMISSION OF METAL DESIGN SYSTEMS IS PROHIBITED.</p>	 METAL DESIGN SYSTEMS <small>DESIGNED FOR A PERFECT FIT.</small>	METAL DESIGN SYSTEMS		PROJECT SERIES 10 DETAILS			
		4150 C Street S.W. CEDAR RAPIDS, IA. 52404 Ph. (319) 362-7454		DRAWING DESCRIPTION FOUNDATION TERMINATION DETAIL			
				PROJECT NUMBER	DRAWING NUMBER S10-ACM-03	DATE 6.2.14	
		MATERIAL		SCALE 6" = 1'-0"		DRAWN BY	

REFER TO CONTRACT DOCUMENTS
FOR EXACT CONSTRUCTION DETAILS

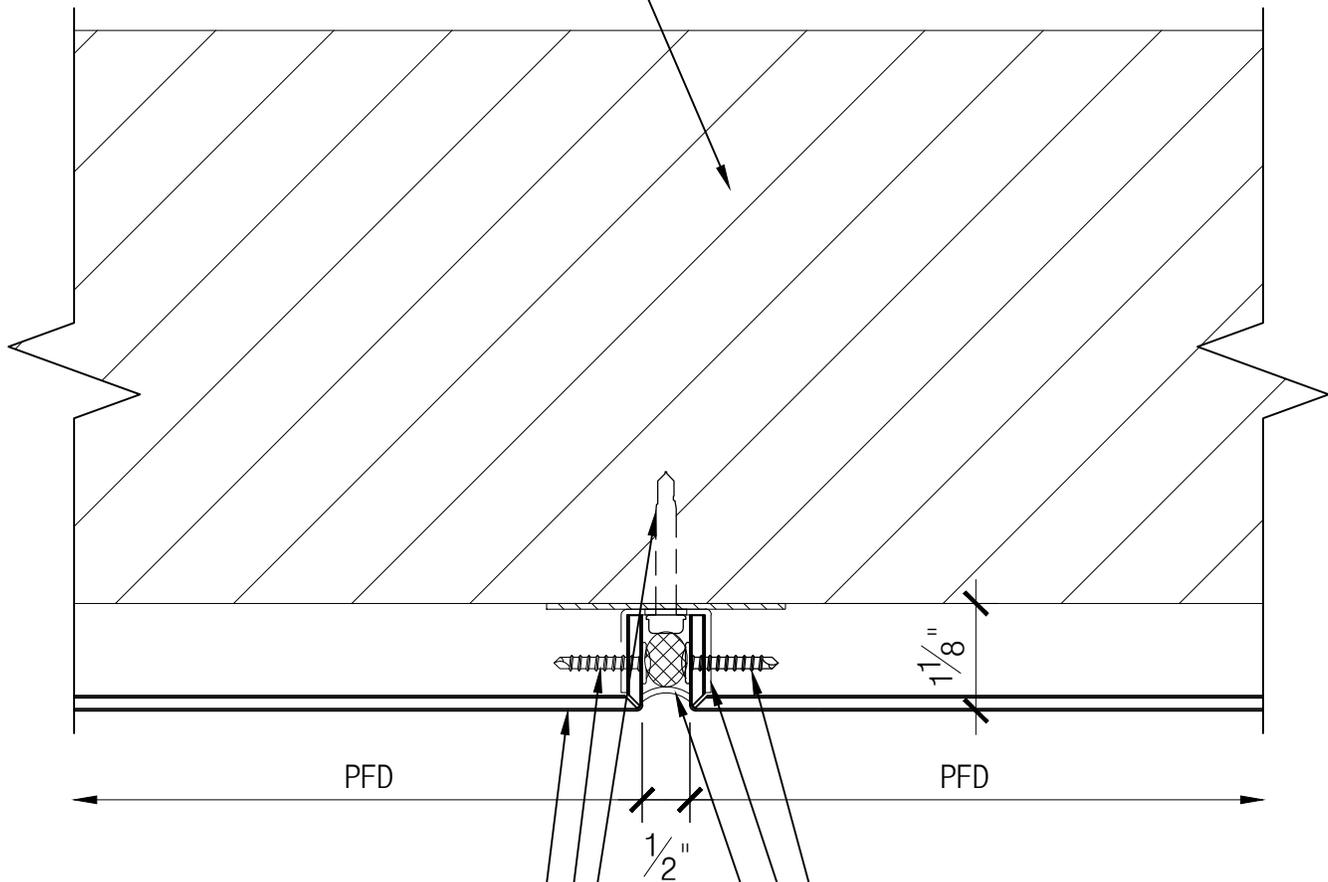

ACM PANEL BY MDS

ATTACHMENT CLIP AND FASTENER
BEYOND - SEE S10-ACM-01

SHIM AND APPROVED FASTENER BY
INSTALLER (SIZE, TYPE AND QUANTITY
TO BE APPROPRIATE FOR CONDITIONS)

FASTENER BY MDS

#1001 ATTACHMENT CLIP BY MDS

BACKER ROD AND SEALANT
BY INSTALLER

NOTE:
AIR/MOISTURE BARRIER
INSTALLER MUST PROVIDE
WEATHER TIGHT SEAL AT
ALL BARRIER TERMINATIONS

THE INFORMATION CONTAINED IN THIS
DRAWING IS THE SOLE PROPERTY OF
METAL DESIGN SYSTEMS. ANY
REPRODUCTION, IN PART OR WHOLE,
WITHOUT THE WRITTEN PERMISSION OF
METAL DESIGN SYSTEMS IS PROHIBITED.



METAL DESIGN SYSTEMS
4150 C Street S.W.
CEDAR RAPIDS, IA. 52404
Ph. (319) 362-7454

PROJECT
SERIES 10 DETAILS

DRAWING DESCRIPTION
PANEL JOINT DETAIL (TYPICAL)

PROJECT NUMBER

DRAWING NUMBER

DATE

S10-ACM-04

6.2.14


MATERIAL

SCALE

DRAWN BY

6" = 1'-0"

REFER TO CONTRACT DOCUMENTS
FOR EXACT CONSTRUCTION DETAILS

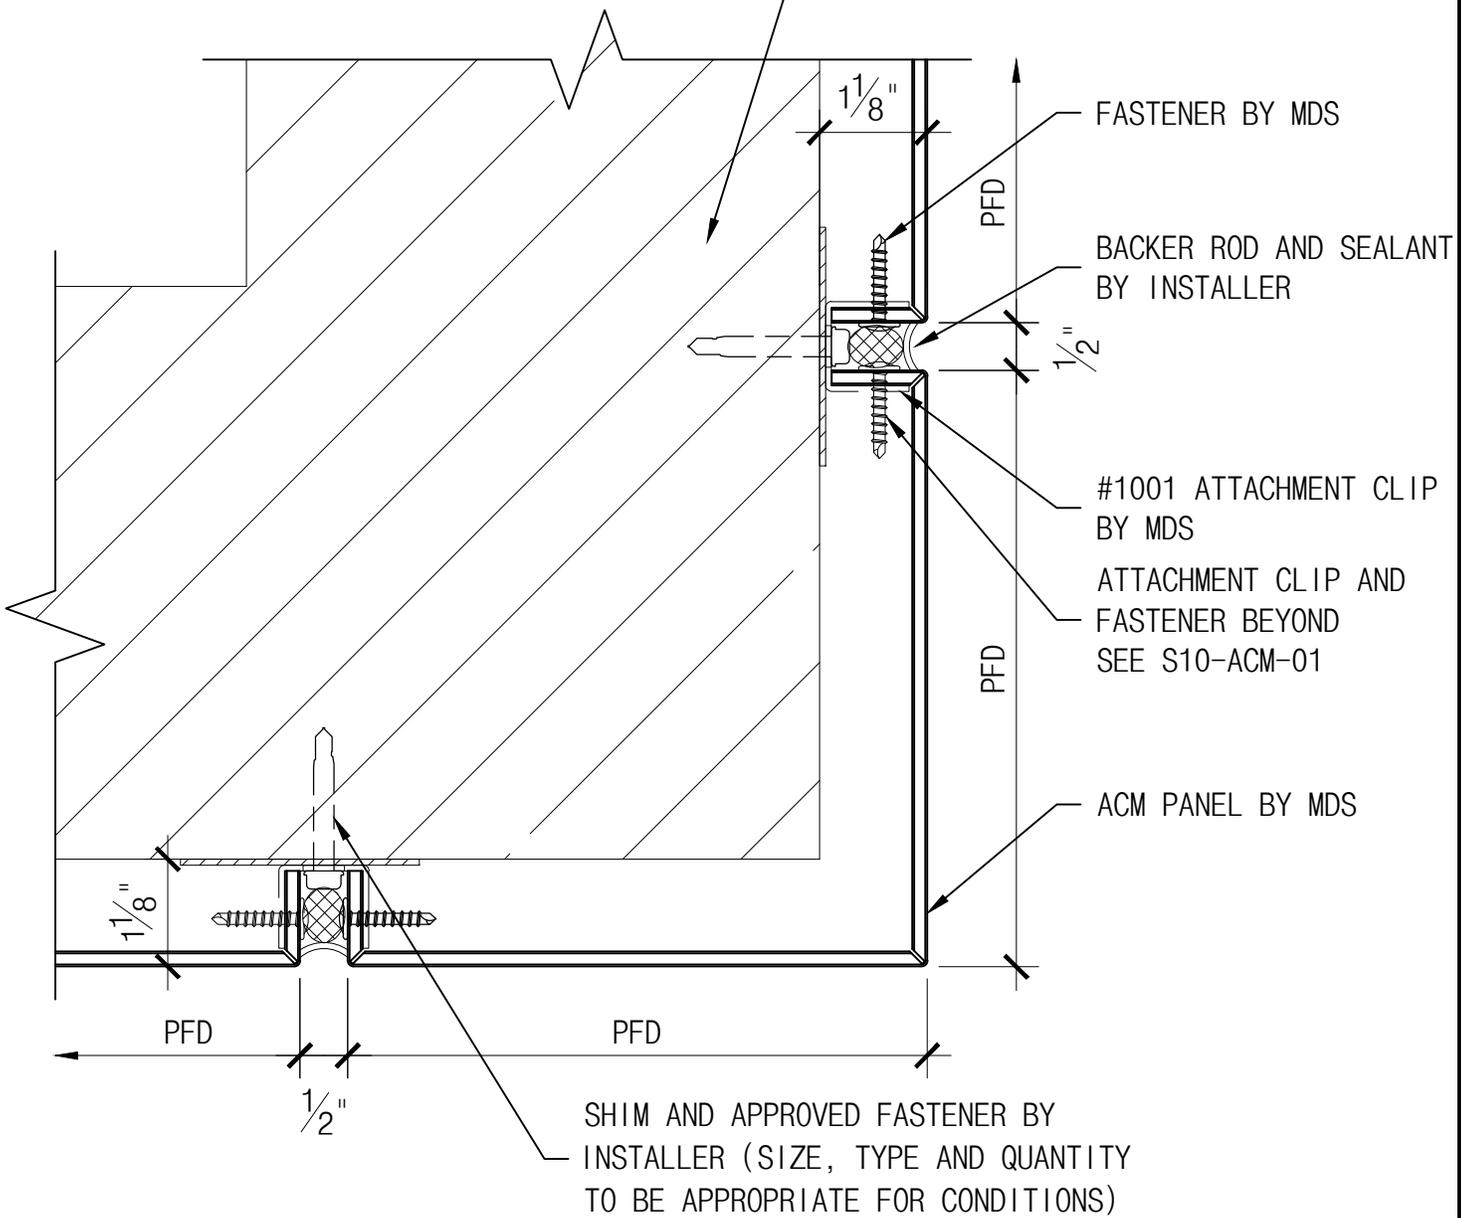


NOTE:
AIR/MOISTURE BARRIER
INSTALLER MUST PROVIDE
WEATHER TIGHT SEAL AT
ALL BARRIER TERMINATIONS

THE INFORMATION CONTAINED IN THIS
DRAWING IS THE SOLE PROPERTY OF
METAL DESIGN SYSTEMS. ANY
REPRODUCTION, IN PART OR WHOLE,
WITHOUT THE WRITTEN PERMISSION OF
METAL DESIGN SYSTEMS IS PROHIBITED.



METAL DESIGN SYSTEMS
4150 C Street S.W.
CEDAR RAPIDS, IA. 52404
Ph. (319) 362-7454


PROJECT SERIES 10 DETAILS		
DRAWING DESCRIPTION OUTSIDE CORNER DETAIL		
PROJECT NUMBER	DRAWING NUMBER S10-ACM-05	DATE 6.2.14
MATERIAL	SCALE 6" = 1'-0"	DRAWN BY

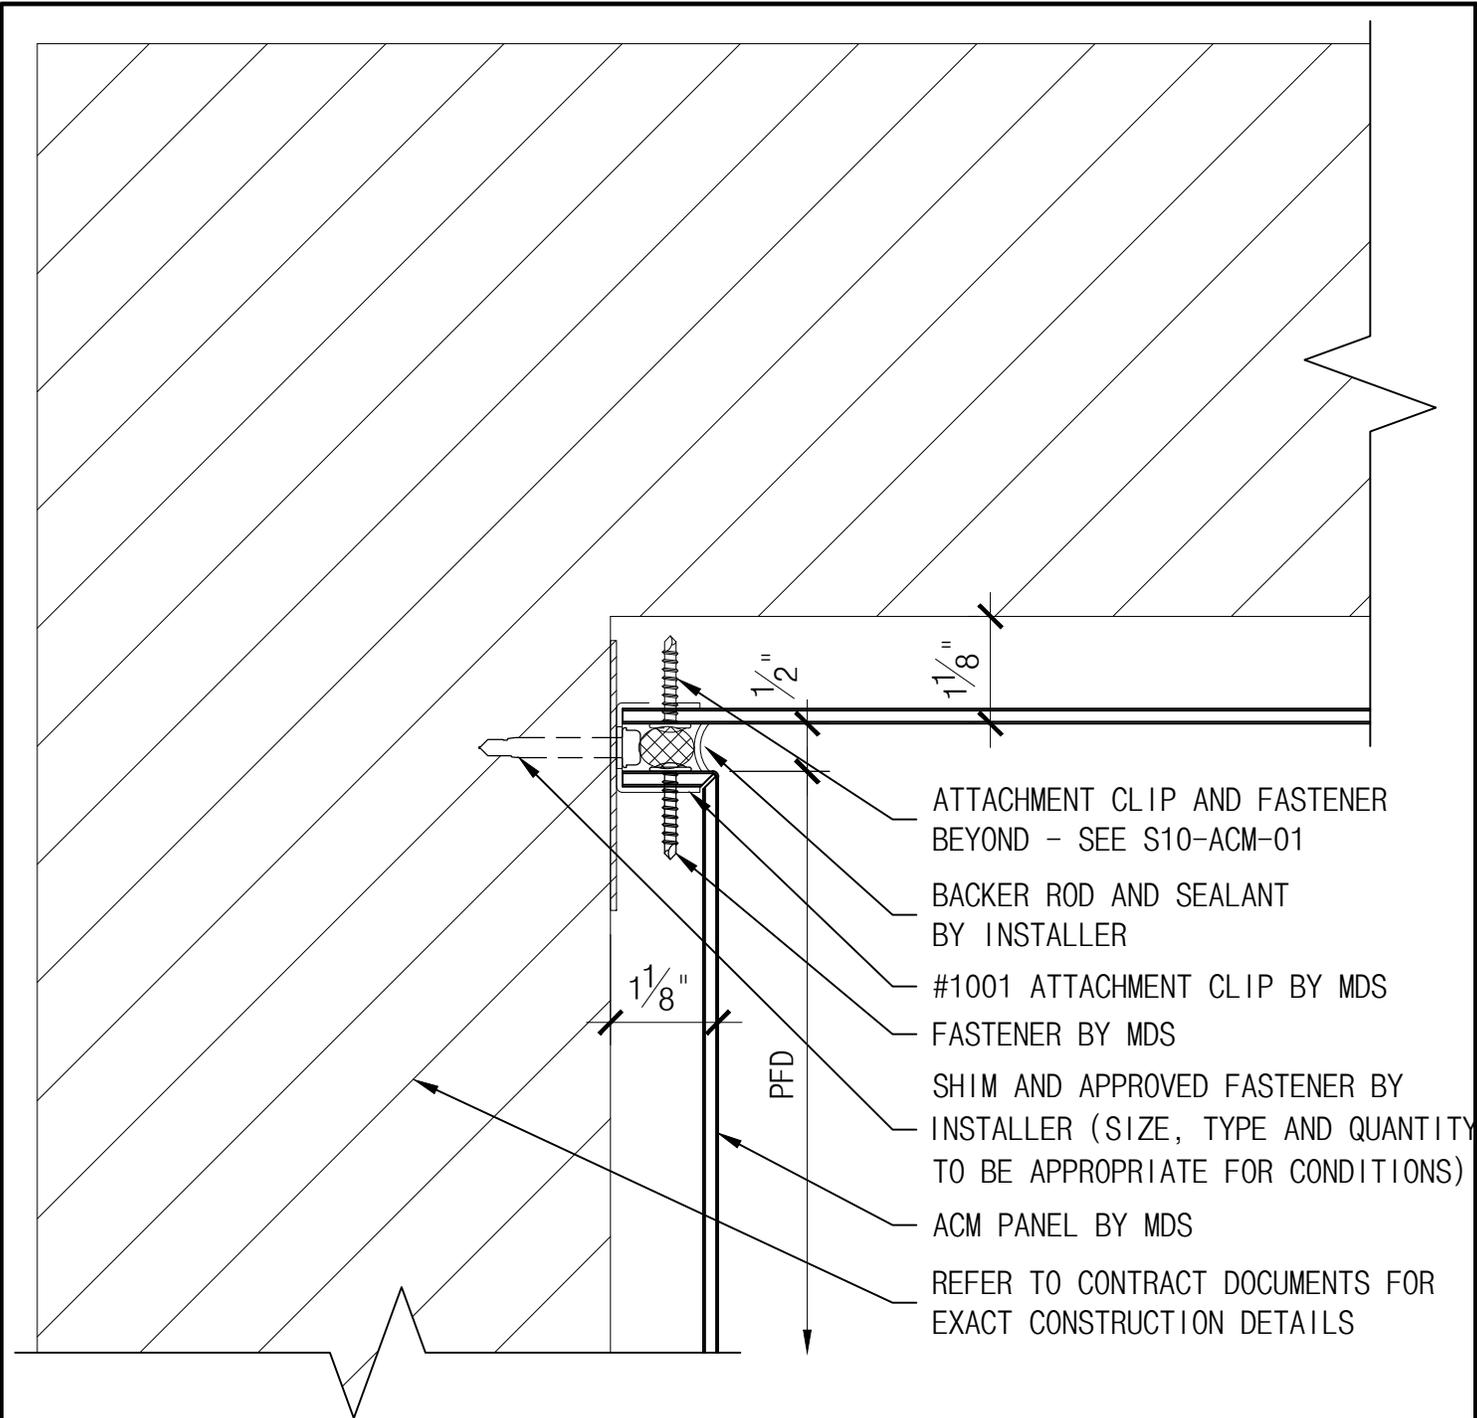

- ATTACHMENT CLIP AND FASTENER BEYOND - SEE S10-ACM-01
- BACKER ROD AND SEALANT BY INSTALLER
- #1001 ATTACHMENT CLIP BY MDS
- FASTENER BY MDS
- SHIM AND APPROVED FASTENER BY INSTALLER (SIZE, TYPE AND QUANTITY TO BE APPROPRIATE FOR CONDITIONS)
- ACM PANEL BY MDS
- REFER TO CONTRACT DOCUMENTS FOR EXACT CONSTRUCTION DETAILS

NOTE:
 AIR/MOISTURE BARRIER
 INSTALLER MUST PROVIDE
 WEATHER TIGHT SEAL AT
 ALL BARRIER TERMINATIONS

<p>THE INFORMATION CONTAINED IN THIS DRAWING IS THE SOLE PROPERTY OF METAL DESIGN SYSTEMS. ANY REPRODUCTION, IN PART OR WHOLE, WITHOUT THE WRITTEN PERMISSION OF METAL DESIGN SYSTEMS IS PROHIBITED.</p>	 METAL DESIGN SYSTEMS <small>DESIGNED FOR A PERFECT FIT.</small>	METAL DESIGN SYSTEMS 4150 C Street S.W. CEDAR RAPIDS, IA. 52404 Ph. (319) 362-7454	PROJECT SERIES 10 DETAILS		
			DRAWING DESCRIPTION INSIDE CORNER DETAIL		
		PROJECT NUMBER	DRAWING NUMBER S10-ACM-06	DATE 6.2.14	
		MATERIAL	SCALE 6" = 1'-0"	DRAWN BY	

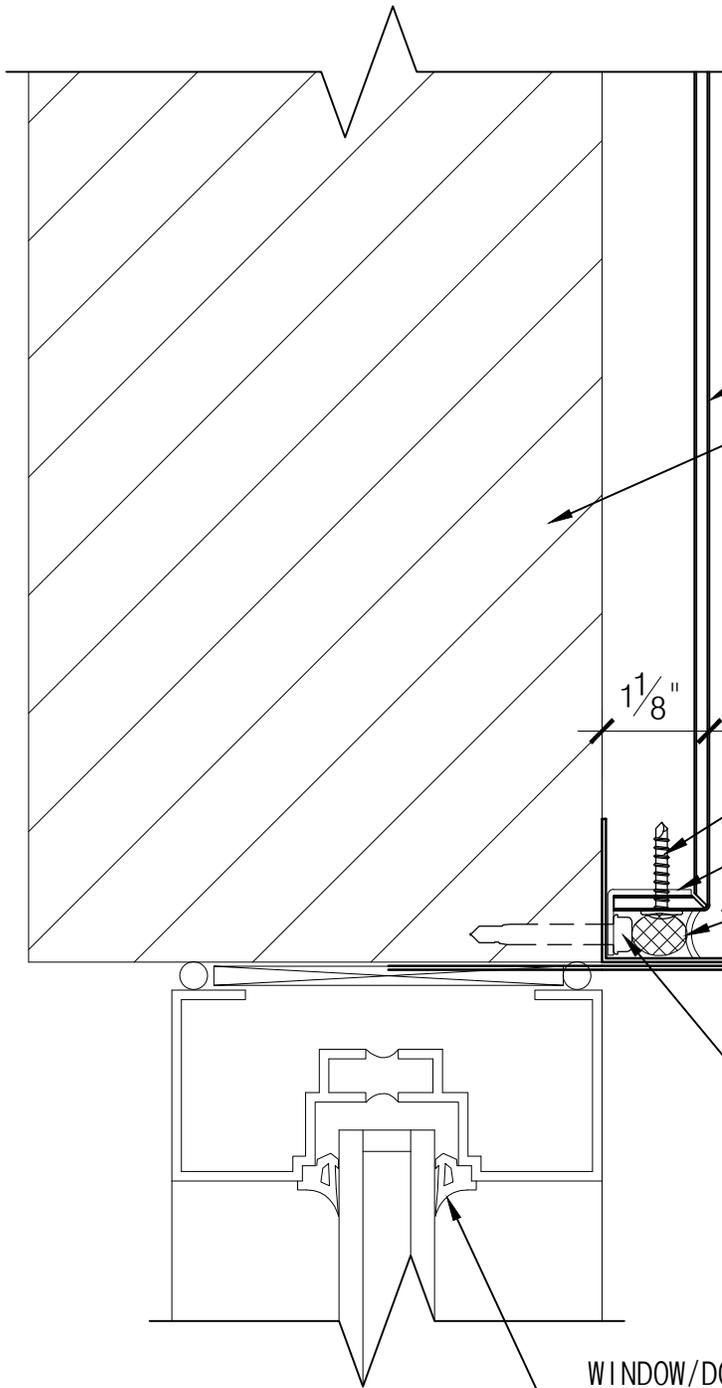

- ACM PANEL BY MDS
- REFER TO CONTRACT DOCUMENTS FOR EXACT CONSTRUCTION DETAILS
- PFD
- 1 1/8"
- FASTENER BY MDS
- #1001 ATTACHMENT CLIP BY MDS
- BACKER ROD AND SEALANT BY INSTALLER
- 1/2"
- FLASHING SYSTEM BY OTHERS
- SHIM AND APPROVED FASTENER BY INSTALLER
(SIZE, TYPE AND QUANTITY TO BE APPROPRIATE FOR CONDITIONS)

WINDOW/DOOR SYSTEM AND ALL RELATED FLASHING, BLOCKING AND SEALANT BY OTHERS


NOTE:
AIR/MOISTURE BARRIER INSTALLER MUST PROVIDE WEATHER TIGHT SEAL AT ALL BARRIER TERMINATIONS

THE INFORMATION CONTAINED IN THIS DRAWING IS THE SOLE PROPERTY OF METAL DESIGN SYSTEMS. ANY REPRODUCTION, IN PART OR WHOLE, WITHOUT THE WRITTEN PERMISSION OF METAL DESIGN SYSTEMS IS PROHIBITED.



METAL DESIGN SYSTEMS
4150 C Street S.W.
CEDAR RAPIDS, IA. 52404
Ph. (319) 362-7454

PROJECT SERIES 10 DETAILS		
DRAWING DESCRIPTION WINDOW/DOOR HEAD DETAIL (OPT. A)		
PROJECT NUMBER	DRAWING NUMBER S10-ACM-07A	DATE 6.2.14
MATERIAL	SCALE 6" = 1'-0"	DRAWN BY

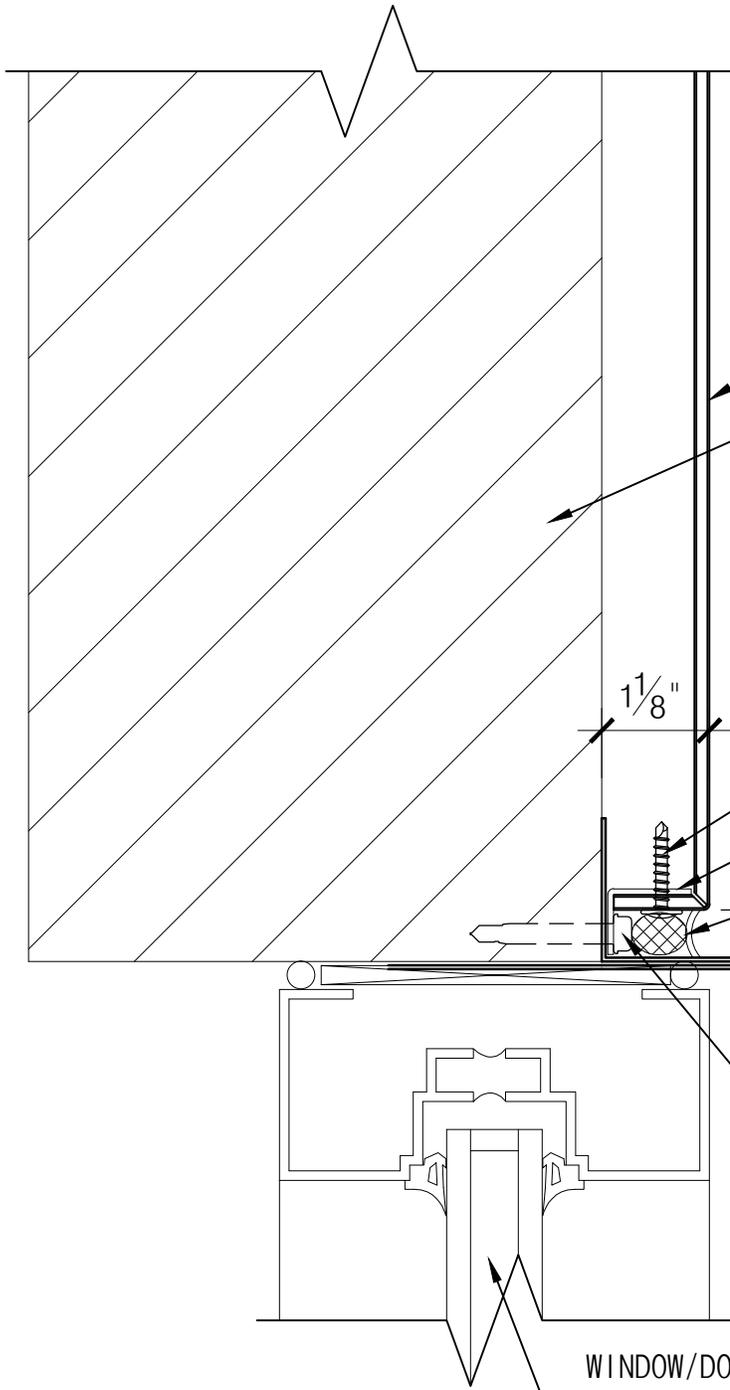

- ACM PANEL BY MDS
- REFER TO CONTRACT DOCUMENTS FOR EXACT CONSTRUCTION DETAILS
- PFD
- 1 1/8"
- FASTENER BY MDS
- #1001 ATTACHMENT CLIP BY MDS
- BACKER ROD AND SEALANT BY INSTALLER
- 1/2"
- FLASHING SYSTEM BY OTHERS
- SHIM AND APPROVED FASTENER BY INSTALLER (SIZE, TYPE AND QUANTITY TO BE APPROPRIATE FOR CONDITIONS)

WINDOW/DOOR SYSTEM AND ALL RELATED FLASHING, BLOCKING AND SEALANT BY OTHERS

NOTE:
AIR/MOISTURE BARRIER INSTALLER MUST PROVIDE WEATHER TIGHT SEAL AT ALL BARRIER TERMINATIONS

THE INFORMATION CONTAINED IN THIS DRAWING IS THE SOLE PROPERTY OF METAL DESIGN SYSTEMS. ANY REPRODUCTION, IN PART OR WHOLE, WITHOUT THE WRITTEN PERMISSION OF METAL DESIGN SYSTEMS IS PROHIBITED.




METAL DESIGN SYSTEMS
4150 C Street S.W.
CEDAR RAPIDS, IA. 52404
Ph. (319) 362-7454

PROJECT SERIES 10 DETAILS		
DRAWING DESCRIPTION WINDOW/DOOR HEAD DETAIL (OPT. B)		
PROJECT NUMBER	DRAWING NUMBER S10-ACM-07B	DATE 6.2.14
MATERIAL	SCALE 6" = 1'-0"	DRAWN BY

WINDOW/DOOR SYSTEM AND ALL RELATED FLASHING, BLOCKING AND SEALANT BY OTHERS

REFER TO CONTRACT DOCUMENTS FOR EXACT CONSTRUCTION DETAILS

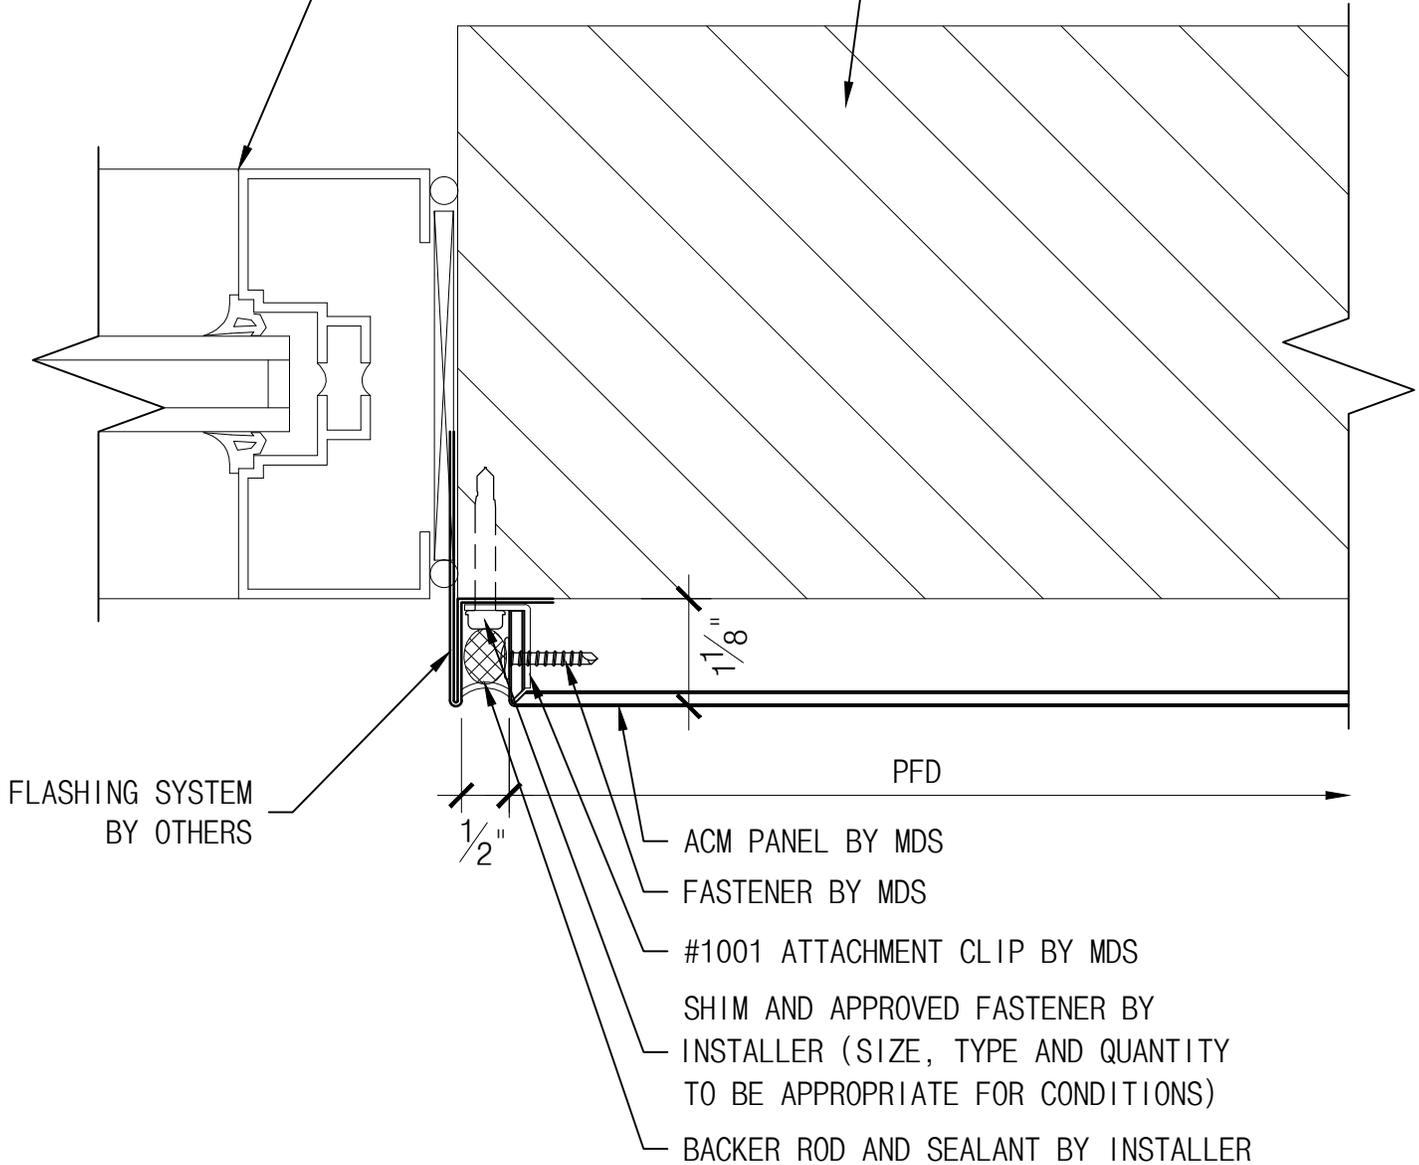

FLASHING SYSTEM BY OTHERS

1/2"

1 1/8"

PFD

- ACM PANEL BY MDS
- FASTENER BY MDS
- #1001 ATTACHMENT CLIP BY MDS
- SHIM AND APPROVED FASTENER BY INSTALLER (SIZE, TYPE AND QUANTITY TO BE APPROPRIATE FOR CONDITIONS)
- BACKER ROD AND SEALANT BY INSTALLER

NOTE:
AIR/MOISTURE BARRIER
INSTALLER MUST PROVIDE
WEATHER TIGHT SEAL AT
ALL BARRIER TERMINATIONS

THE INFORMATION CONTAINED IN THIS DRAWING IS THE SOLE PROPERTY OF METAL DESIGN SYSTEMS. ANY REPRODUCTION, IN PART OR WHOLE, WITHOUT THE WRITTEN PERMISSION OF METAL DESIGN SYSTEMS IS PROHIBITED.




METAL DESIGN SYSTEMS
4150 C Street S.W.
CEDAR RAPIDS, IA. 52404
Ph. (319) 362-7454

PROJECT SERIES 10 DETAILS		
DRAWING DESCRIPTION WINDOW/DOOR JAMB DETAIL (OPT. A)		
PROJECT NUMBER	DRAWING NUMBER S10-ACM-08A	DATE 6.2.14
MATERIAL	SCALE 6" = 1'-0"	DRAWN BY

WINDOW/DOOR SYSTEM AND ALL RELATED FLASHING, BLOCKING AND SEALANT BY OTHERS

REFER TO CONTRACT DOCUMENTS FOR EXACT CONSTRUCTION DETAILS

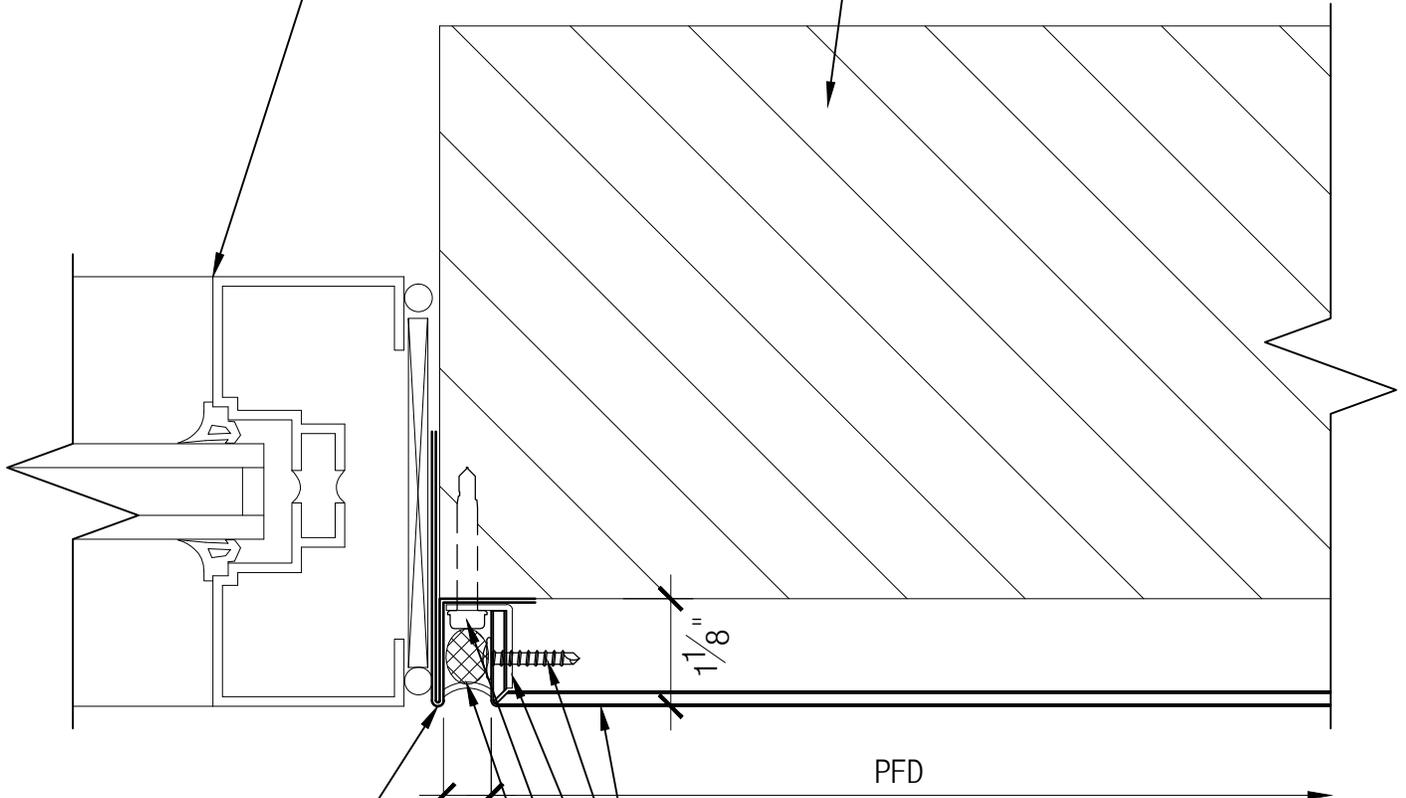

FLASHING SYSTEM BY OTHERS

- ACM PANEL BY MDS
- FASTENER BY MDS
- #1001 ATTACHMENT CLIP BY MDS
- SHIM AND APPROVED FASTENER BY INSTALLER (SIZE, TYPE AND QUANTITY TO BE APPROPRIATE FOR CONDITIONS)
- BACKER ROD AND SEALANT BY INSTALLER


NOTE:
AIR/MOISTURE BARRIER
INSTALLER MUST PROVIDE
WEATHER TIGHT SEAL AT
ALL BARRIER TERMINATIONS

THE INFORMATION CONTAINED IN THIS DRAWING IS THE SOLE PROPERTY OF METAL DESIGN SYSTEMS. ANY REPRODUCTION, IN PART OR WHOLE, WITHOUT THE WRITTEN PERMISSION OF METAL DESIGN SYSTEMS IS PROHIBITED.



METAL DESIGN SYSTEMS
4150 C Street S.W.
CEDAR RAPIDS, IA. 52404
Ph. (319) 362-7454


PROJECT SERIES 10 DETAILS		
DRAWING DESCRIPTION WINDOW/DOOR JAMB DETAIL (OPT. B)		
PROJECT NUMBER	DRAWING NUMBER S10-ACM-08B	DATE 6.2.14
MATERIAL	SCALE 6" = 1'-0"	DRAWN BY

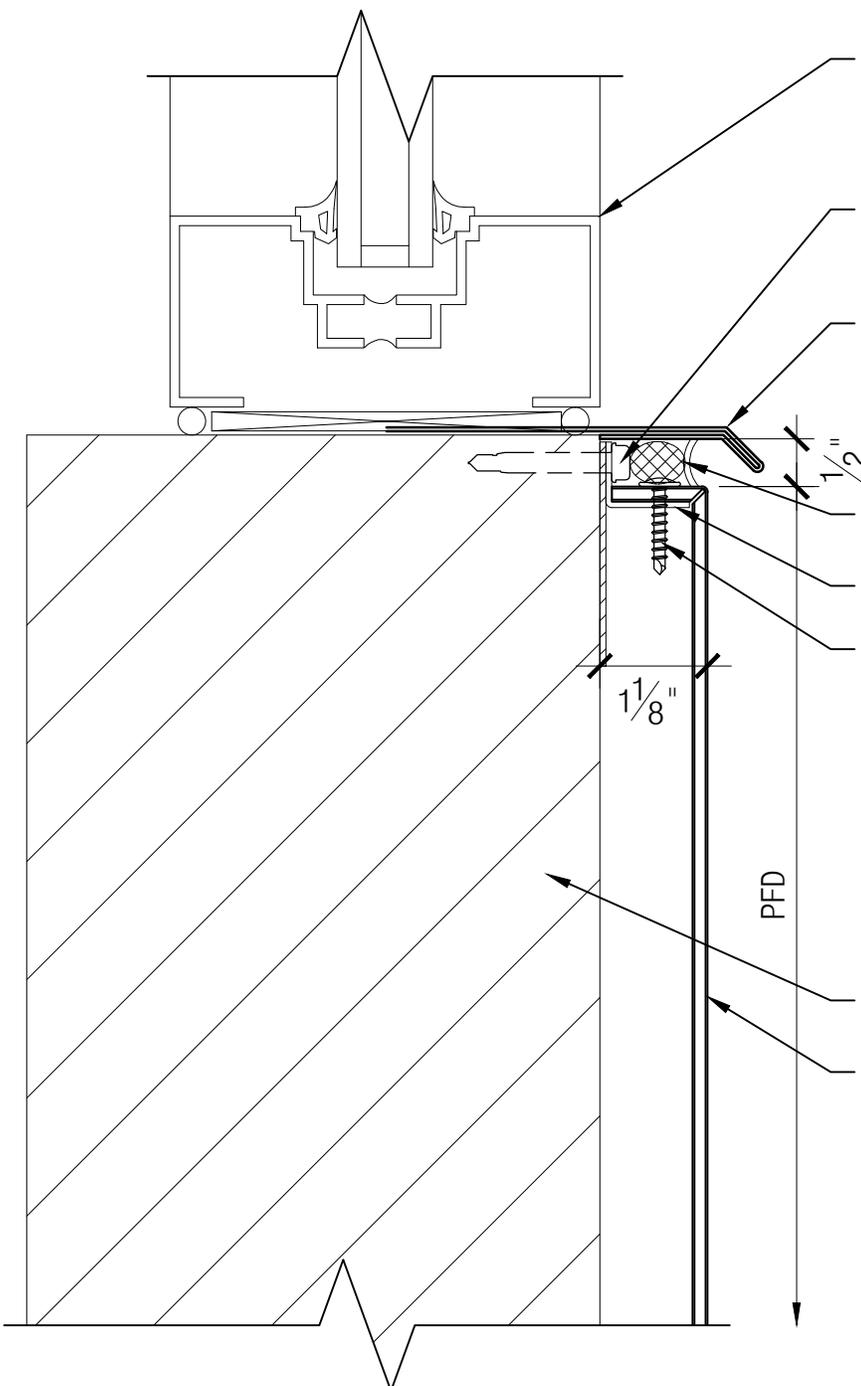

- WINDOW SYSTEM AND ALL RELATED FLASHING, BLOCKING AND SEALANT BY OTHERS
- SHIM AND APPROVED FASTENER BY INSTALLER (SIZE, TYPE AND QUANTITY TO BE APPROPRIATE FOR CONDITIONS)
- FLASHING SYSTEM BY OTHERS
- BACKER ROD AND SEALANT BY INSTALLER
- #1001 ATTACHMENT CLIP BY MDS
- FASTENER BY MDS
- REFER TO CONTRACT DOCUMENTS FOR EXACT CONSTRUCTION DETAILS
- ACM PANEL BY MDS


NOTE:
 AIR/MOISTURE BARRIER
 INSTALLER MUST PROVIDE
 WEATHER TIGHT SEAL AT
 ALL BARRIER TERMINATIONS

<p>THE INFORMATION CONTAINED IN THIS DRAWING IS THE SOLE PROPERTY OF METAL DESIGN SYSTEMS. ANY REPRODUCTION, IN PART OR WHOLE, WITHOUT THE WRITTEN PERMISSION OF METAL DESIGN SYSTEMS IS PROHIBITED.</p>	 METAL DESIGN SYSTEMS <small>DESIGNED FOR A PERFECT FIT.</small>	METAL DESIGN SYSTEMS	PROJECT		
		4150 C Street S.W. CEDAR RAPIDS, IA. 52404 Ph. (319) 362-7454	SERIES 10 DETAILS		
			DRAWING DESCRIPTION		
			WINDOW SILL DETAIL (OPT. A)		
		PROJECT NUMBER	DRAWING NUMBER	DATE	
			S10-ACM-09A	6.2.14	
	MATERIAL	SCALE	DRAWN BY		
		6" = 1'-0"			

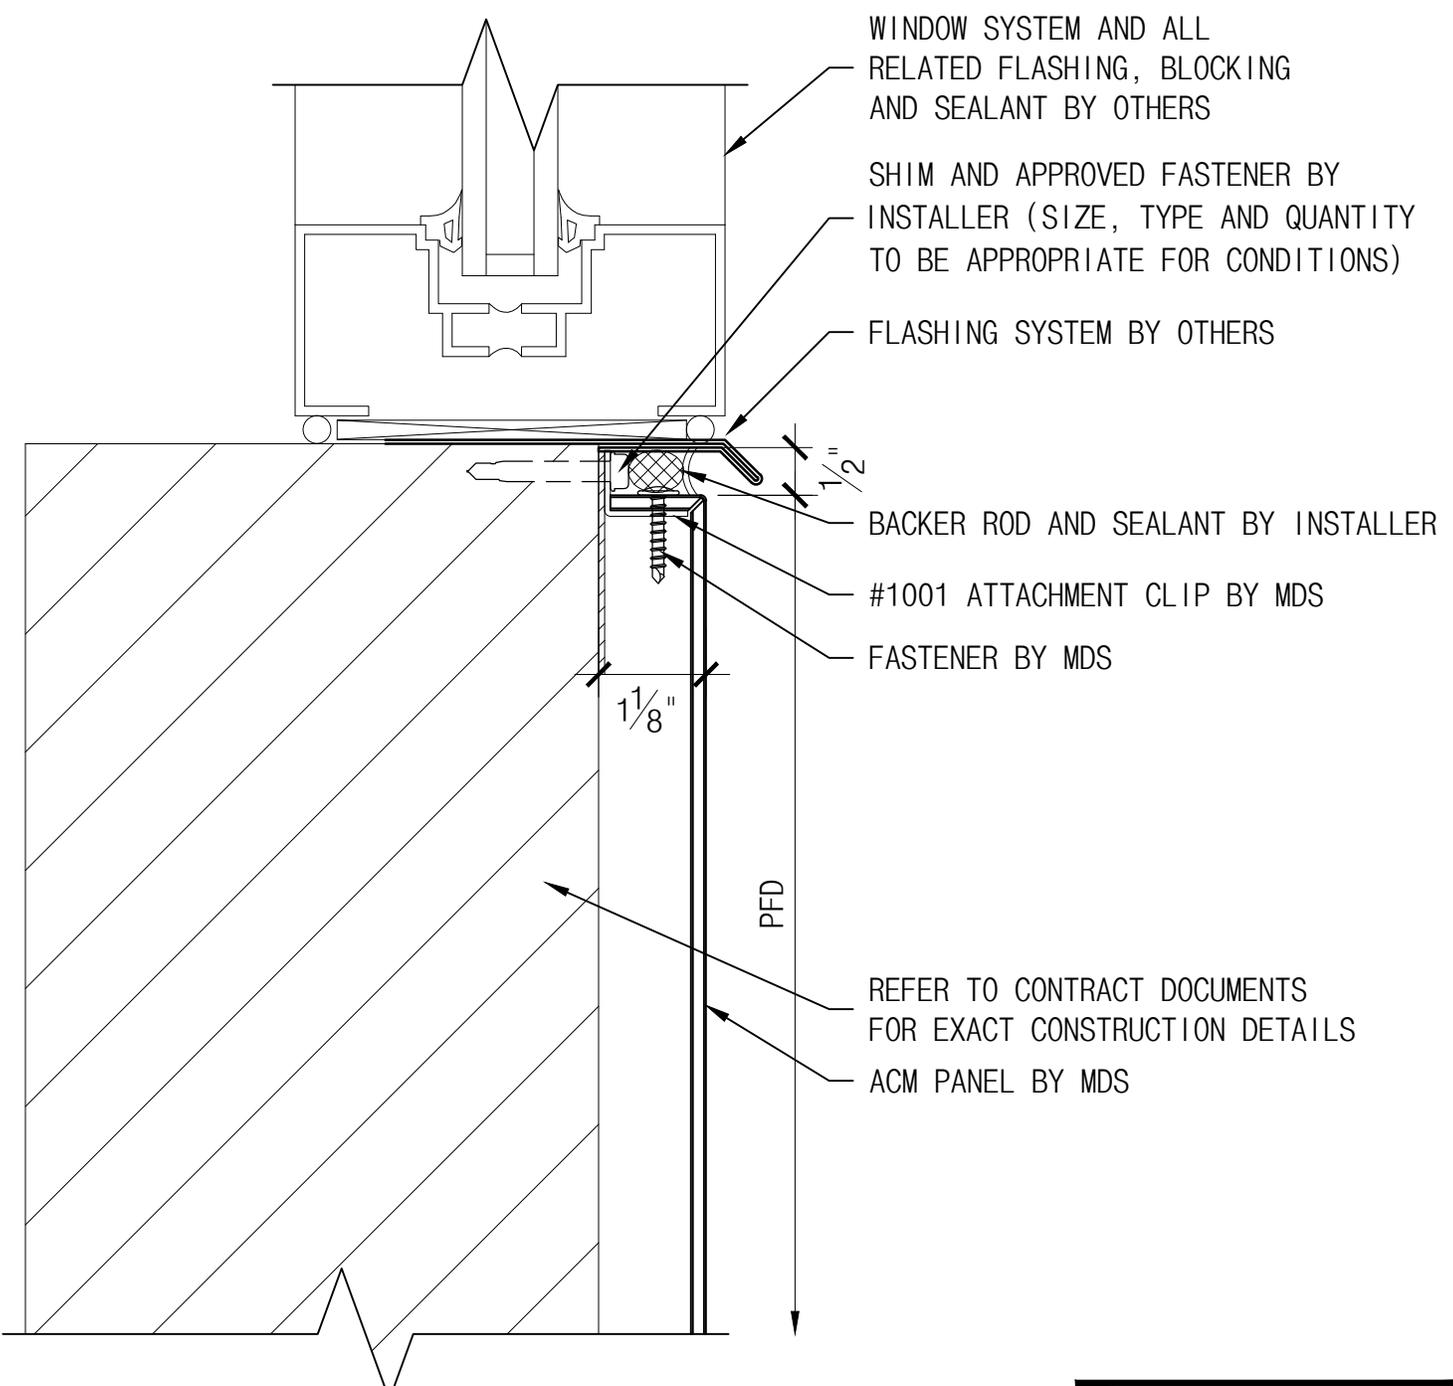

NOTE:
 AIR/MOISTURE BARRIER
 INSTALLER MUST PROVIDE
 WEATHER TIGHT SEAL AT
 ALL BARRIER TERMINATIONS


<p>THE INFORMATION CONTAINED IN THIS DRAWING IS THE SOLE PROPERTY OF METAL DESIGN SYSTEMS. ANY REPRODUCTION, IN PART OR WHOLE, WITHOUT THE WRITTEN PERMISSION OF METAL DESIGN SYSTEMS IS PROHIBITED.</p>	 METAL DESIGN SYSTEMS <small>DESIGNED FOR A PERFECT FIT.</small>	METAL DESIGN SYSTEMS 4150 C Street S.W. CEDAR RAPIDS, IA. 52404 Ph. (319) 362-7454		PROJECT SERIES 10 DETAILS			
		DRAWING DESCRIPTION WINDOW SILL DETAIL (OPT. B)					
		PROJECT NUMBER		DRAWING NUMBER S10-ACM-09B		DATE 6.2.14	
		MATERIAL			SCALE 6" = 1'-0"		DRAWN BY

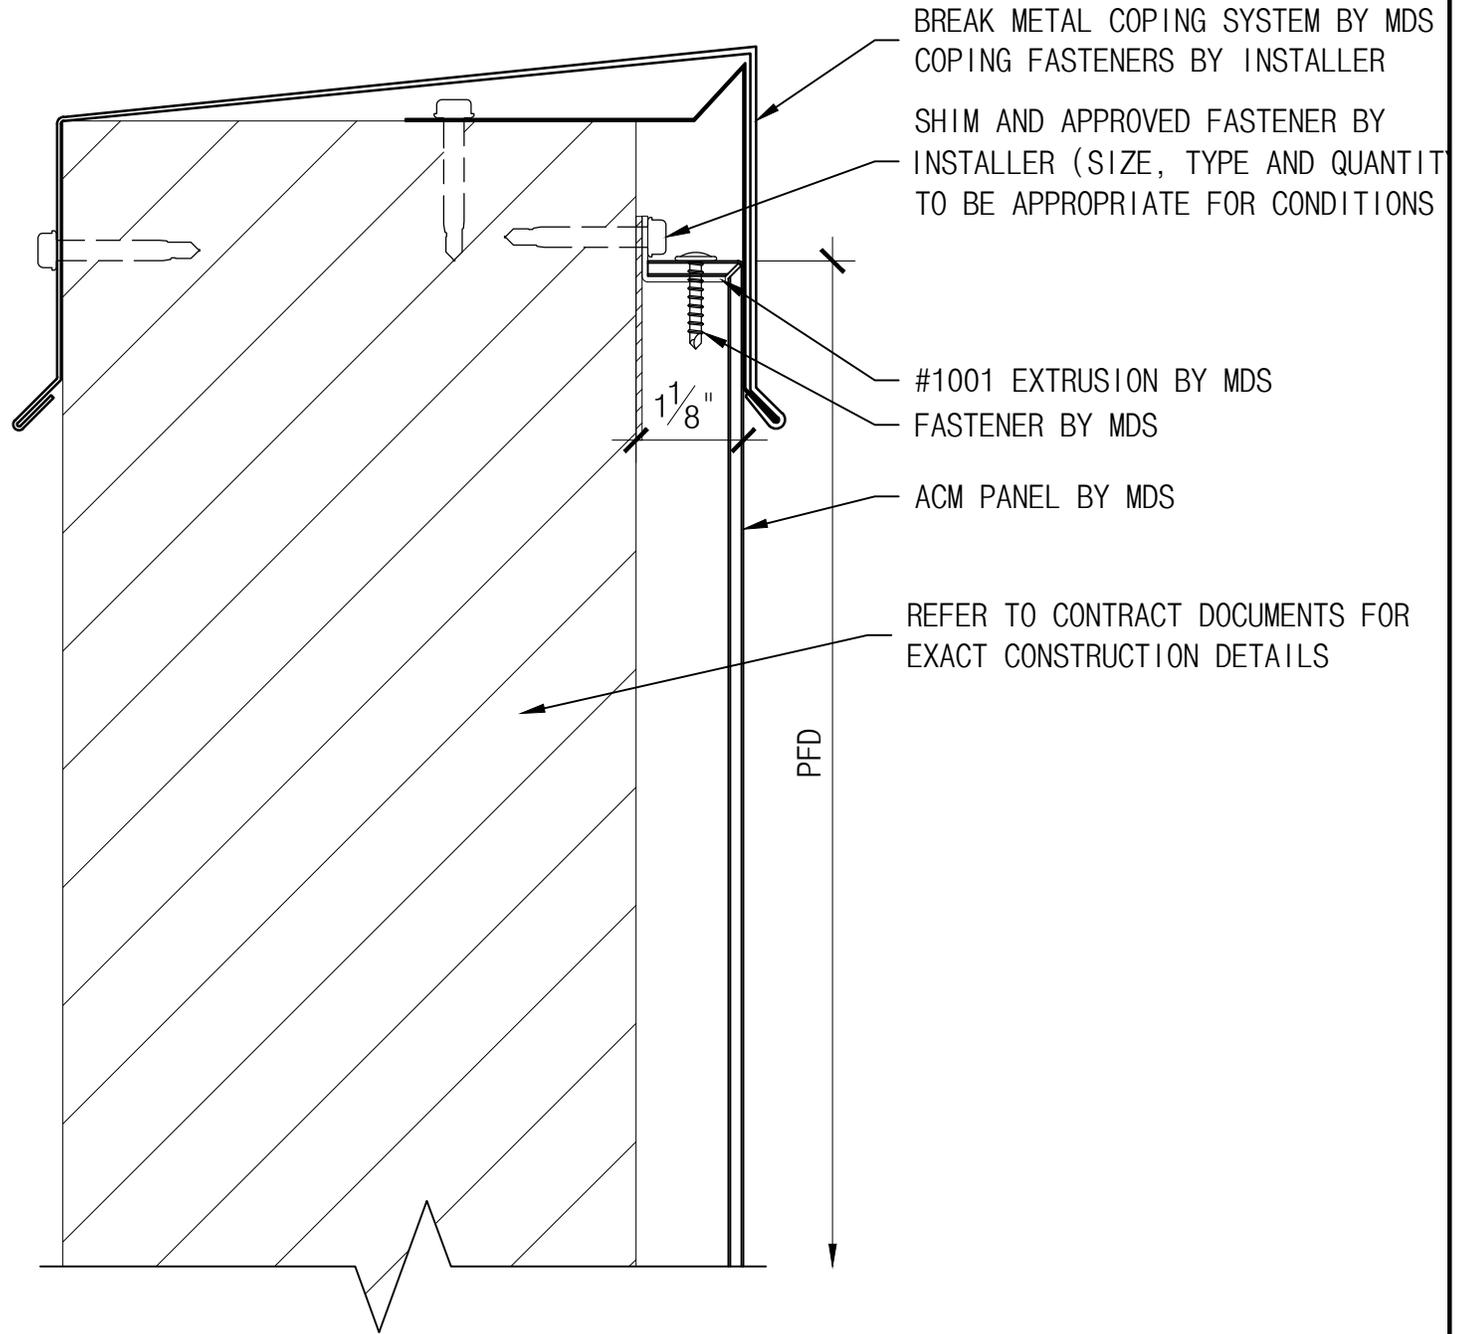

NOTE:
 AIR/MOISTURE BARRIER
 INSTALLER MUST PROVIDE
 WEATHER TIGHT SEAL AT
 ALL BARRIER TERMINATIONS

<p>THE INFORMATION CONTAINED IN THIS DRAWING IS THE SOLE PROPERTY OF METAL DESIGN SYSTEMS. ANY REPRODUCTION, IN PART OR WHOLE, WITHOUT THE WRITTEN PERMISSION OF METAL DESIGN SYSTEMS IS PROHIBITED.</p>	 METAL DESIGN SYSTEMS <small>DESIGNED FOR A PERFECT FIT.</small>	METAL DESIGN SYSTEMS		PROJECT SERIES 10 DETAILS			
		4150 C Street S.W. CEDAR RAPIDS, IA. 52404 Ph. (319) 362-7454		DRAWING DESCRIPTION COPING DETAIL - BREAK METAL			
		MATERIAL		PROJECT NUMBER	DRAWING NUMBER S10-ACM-10A	DATE 6.2.14	
		SCALE 6" = 1'-0"		DRAWN BY			


1/2" TREATED PLYWOOD OR OTHER ACCEPTABLE BLOCKING (AS CONDITIONS ALLOW). PROVIDE GAPS IN BLOCKING TO ACCOMMODATE VERTICAL PANEL JOINTS - FASTENERS, BLOCKING, AND RELATED SEALANTS BY INSTALLER

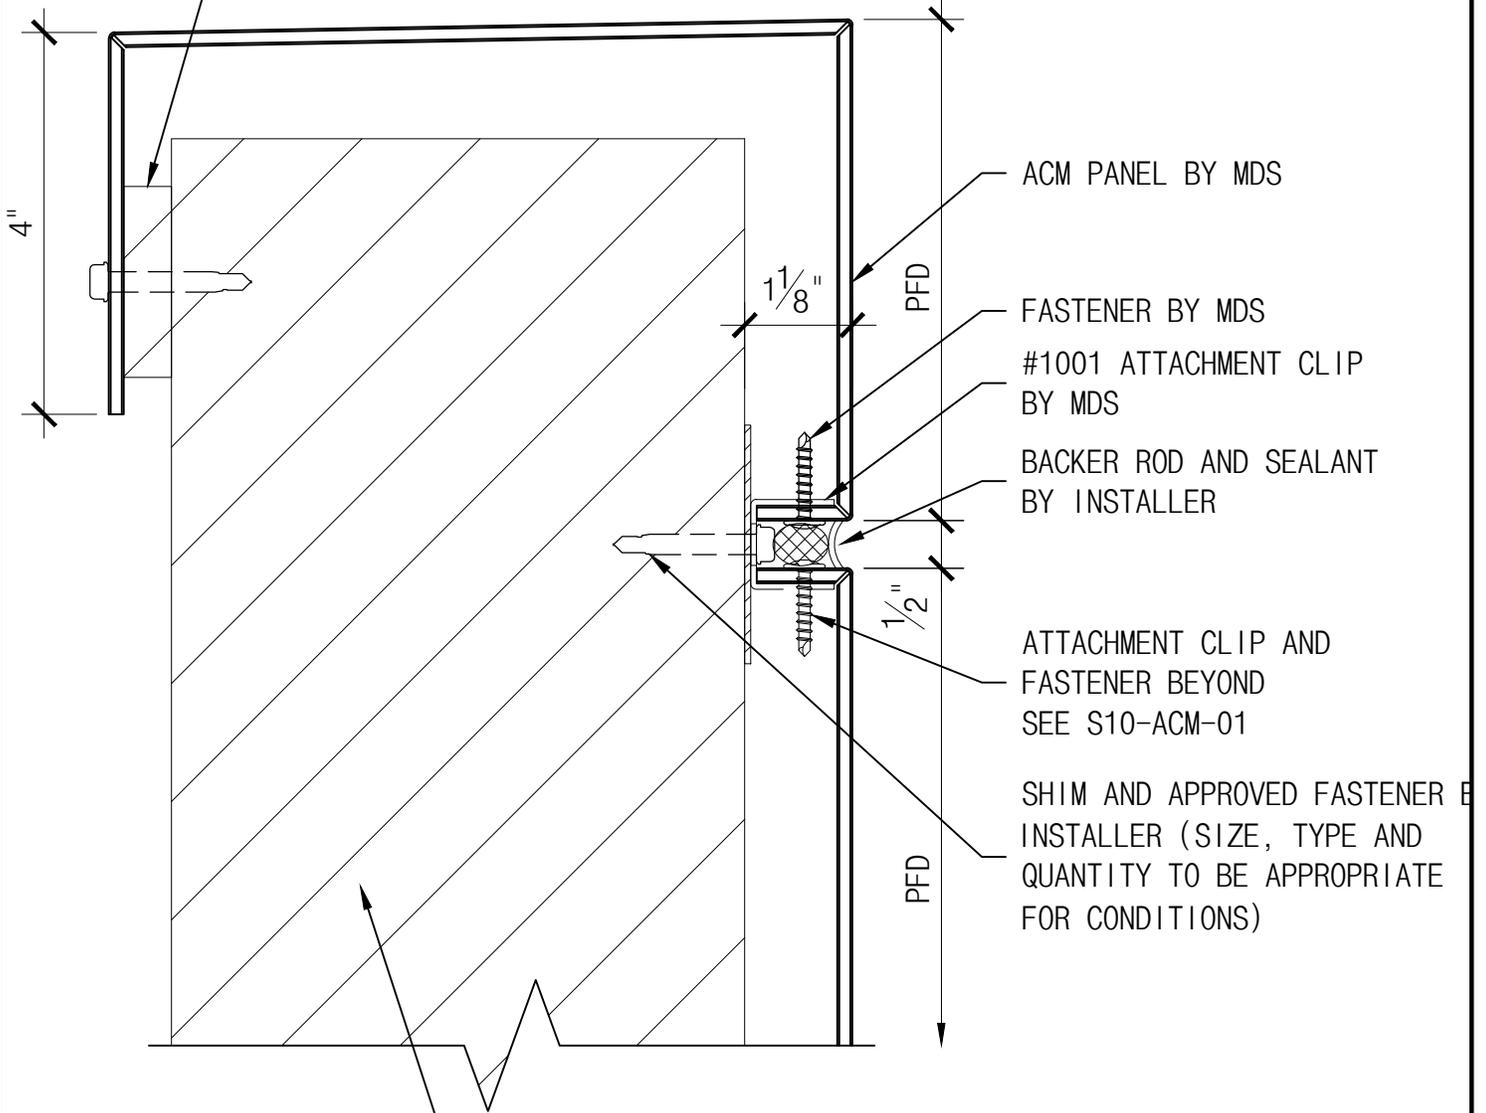

REFER TO CONTRACT DOCUMENTS FOR EXACT CONSTRUCTION DETAILS

NOTE:
AIR/MOISTURE BARRIER
INSTALLER MUST PROVIDE
WEATHER TIGHT SEAL AT
ALL BARRIER TERMINATIONS

<p>THE INFORMATION CONTAINED IN THIS DRAWING IS THE SOLE PROPERTY OF METAL DESIGN SYSTEMS. ANY REPRODUCTION, IN PART OR WHOLE, WITHOUT THE WRITTEN PERMISSION OF METAL DESIGN SYSTEMS IS PROHIBITED.</p>	 METAL DESIGN SYSTEMS <small>DESIGNED FOR A PERFECT FIT.</small>	METAL DESIGN SYSTEMS		PROJECT SERIES 10 DETAILS			
		4150 C Street S.W. CEDAR RAPIDS, IA. 52404 Ph. (319) 362-7454		DRAWING DESCRIPTION COPING DETAIL - ACM			
		MATERIAL		PROJECT NUMBER	DRAWING NUMBER S10-ACM-10B	DATE 6.2.14	
		6" = 1'-0"		DRAWN BY			

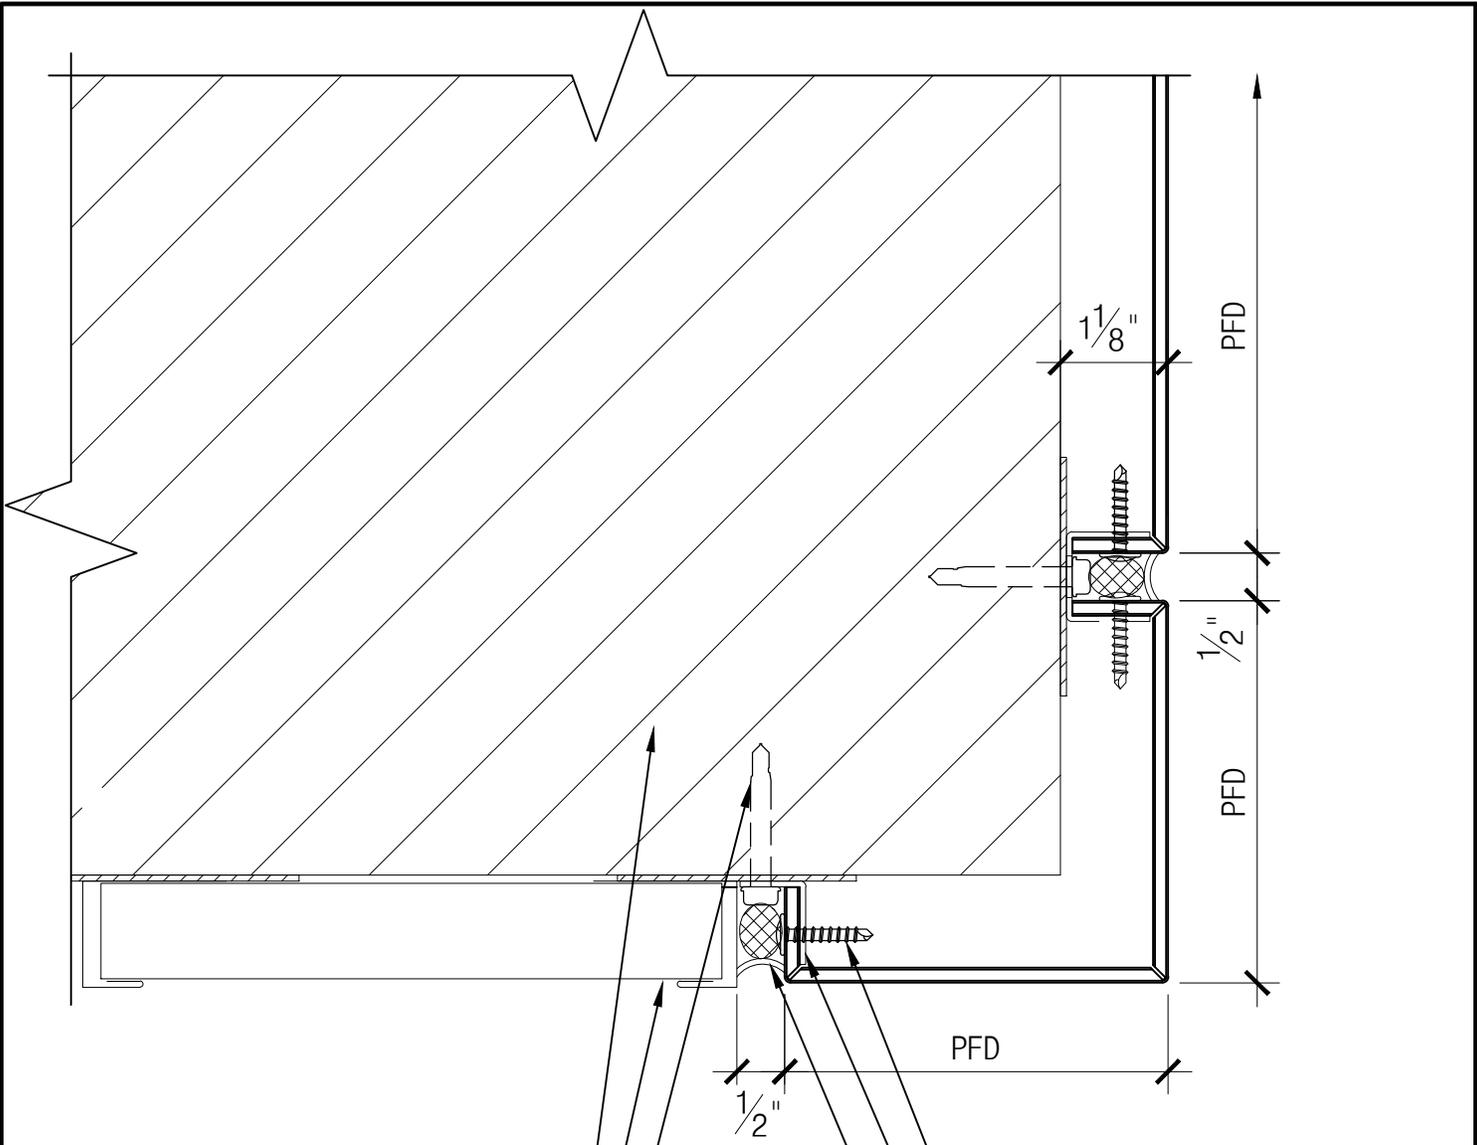

REFER TO CONTRACT DOCUMENTS FOR EXACT CONSTRUCTION DETAILS

SOFFIT SYSTEM BY OTHERS

SHIM AND APPROVED FASTENER BY INSTALLER (SIZE, TYPE AND QUANTITY TO BE APPROPRIATE FOR CONDITIONS)

FASTENER BY MDS


#1001 ATTACHMENT CLIP BY MDS

BACKER ROD AND SEALANT BY INSTALLER

NOTE:
AIR/MOISTURE BARRIER INSTALLER MUST PROVIDE WEATHER TIGHT SEAL AT ALL BARRIER TERMINATIONS

<p>THE INFORMATION CONTAINED IN THIS DRAWING IS THE SOLE PROPERTY OF METAL DESIGN SYSTEMS. ANY REPRODUCTION, IN PART OR WHOLE, WITHOUT THE WRITTEN PERMISSION OF METAL DESIGN SYSTEMS IS PROHIBITED.</p>	 METAL DESIGN SYSTEMS DESIGNED FOR A PERFECT FIT.	METAL DESIGN SYSTEMS 4150 C Street S.W. CEDAR RAPIDS, IA. 52404 Ph. (319) 362-7454		PROJECT SERIES 10 DETAILS				
		DRAWING DESCRIPTION FASCIA TO SOFFIT DETAIL				PROJECT NUMBER	DRAWING NUMBER S10-ACM-11	DATE 6.2.14
		MATERIAL		SCALE 6" = 1'-0"	DRAWN BY			

REFER TO CONTRACT DOCUMENTS
FOR EXACT CONSTRUCTION DETAILS

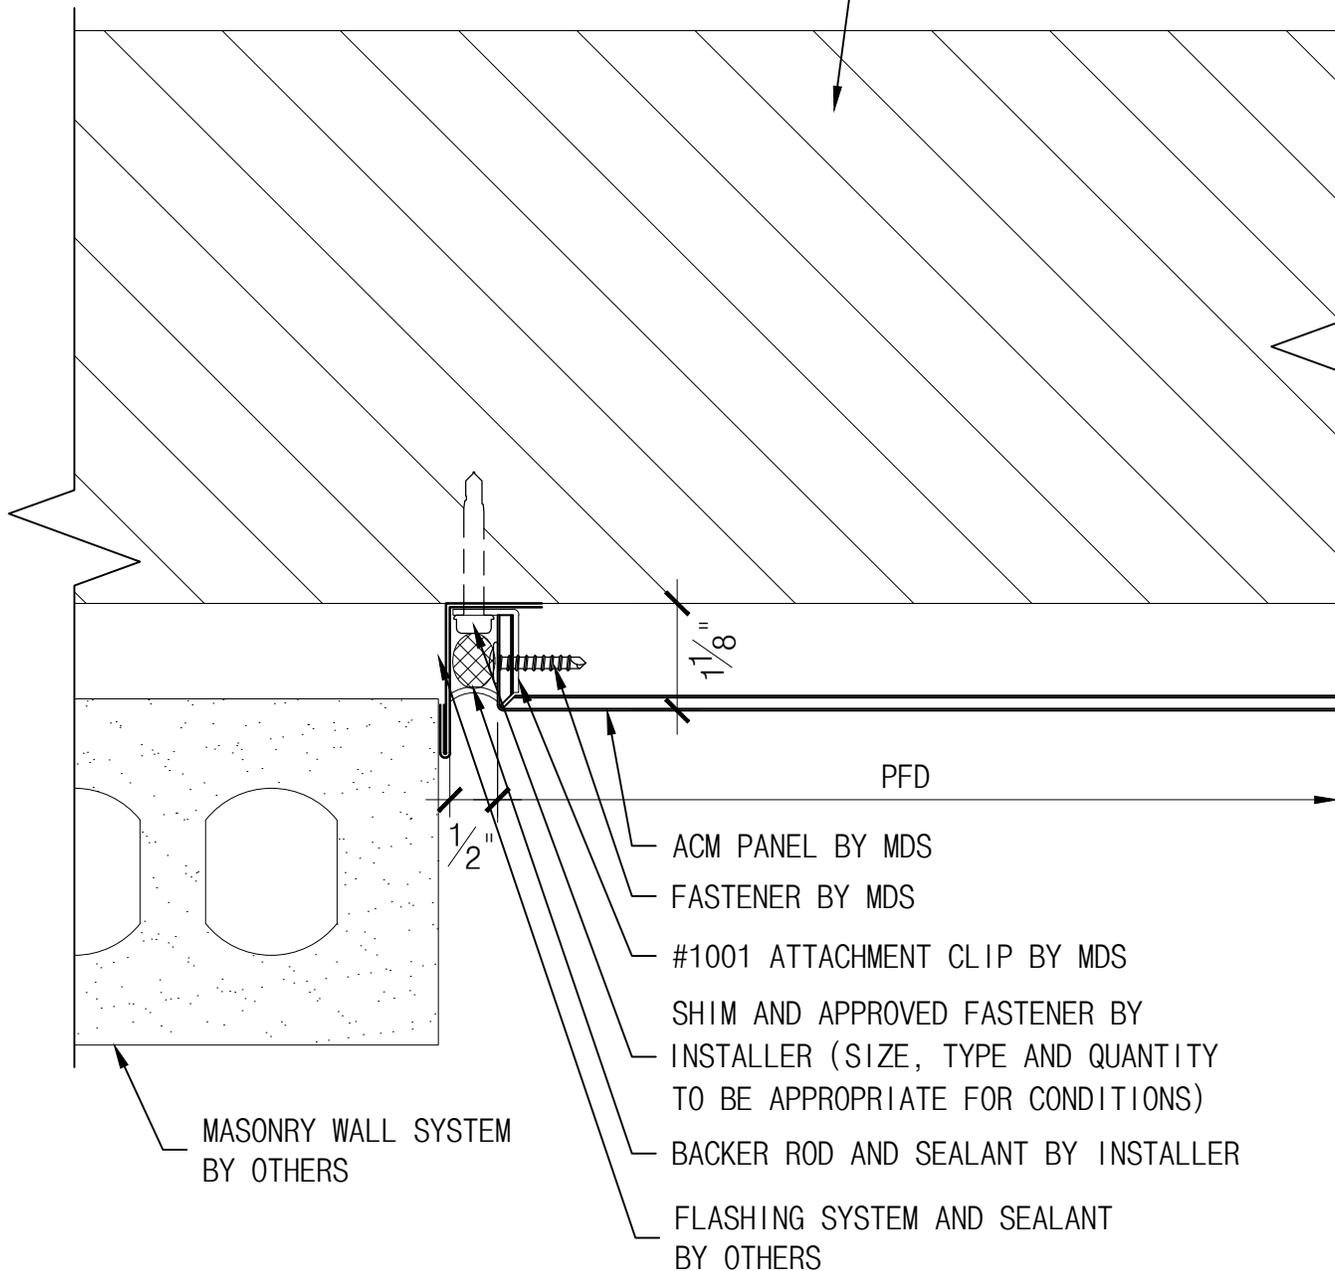

- ACM PANEL BY MDS
- FASTENER BY MDS
- #1001 ATTACHMENT CLIP BY MDS
- SHIM AND APPROVED FASTENER BY
INSTALLER (SIZE, TYPE AND QUANTITY
TO BE APPROPRIATE FOR CONDITIONS)
- BACKER ROD AND SEALANT BY INSTALLER
- FLASHING SYSTEM AND SEALANT
BY OTHERS

MASONRY WALL SYSTEM
BY OTHERS


NOTE:
AIR/MOISTURE BARRIER
INSTALLER MUST PROVIDE
WEATHER TIGHT SEAL AT
ALL BARRIER TERMINATIONS

THE INFORMATION CONTAINED IN THIS
DRAWING IS THE SOLE PROPERTY OF
METAL DESIGN SYSTEMS. ANY
REPRODUCTION, IN PART OR WHOLE,
WITHOUT THE WRITTEN PERMISSION OF
METAL DESIGN SYSTEMS IS PROHIBITED.



METAL DESIGN SYSTEMS
4150 C Street S.W.
CEDAR RAPIDS, IA. 52404
Ph. (319) 362-7454


PROJECT SERIES 10 DETAILS		
DRAWING DESCRIPTION PANEL TO MASONRY TERM. DETAIL		
PROJECT NUMBER	DRAWING NUMBER S10-ACM-12	DATE 6.2.14
MATERIAL	SCALE 6" = 1'-0"	DRAWN BY

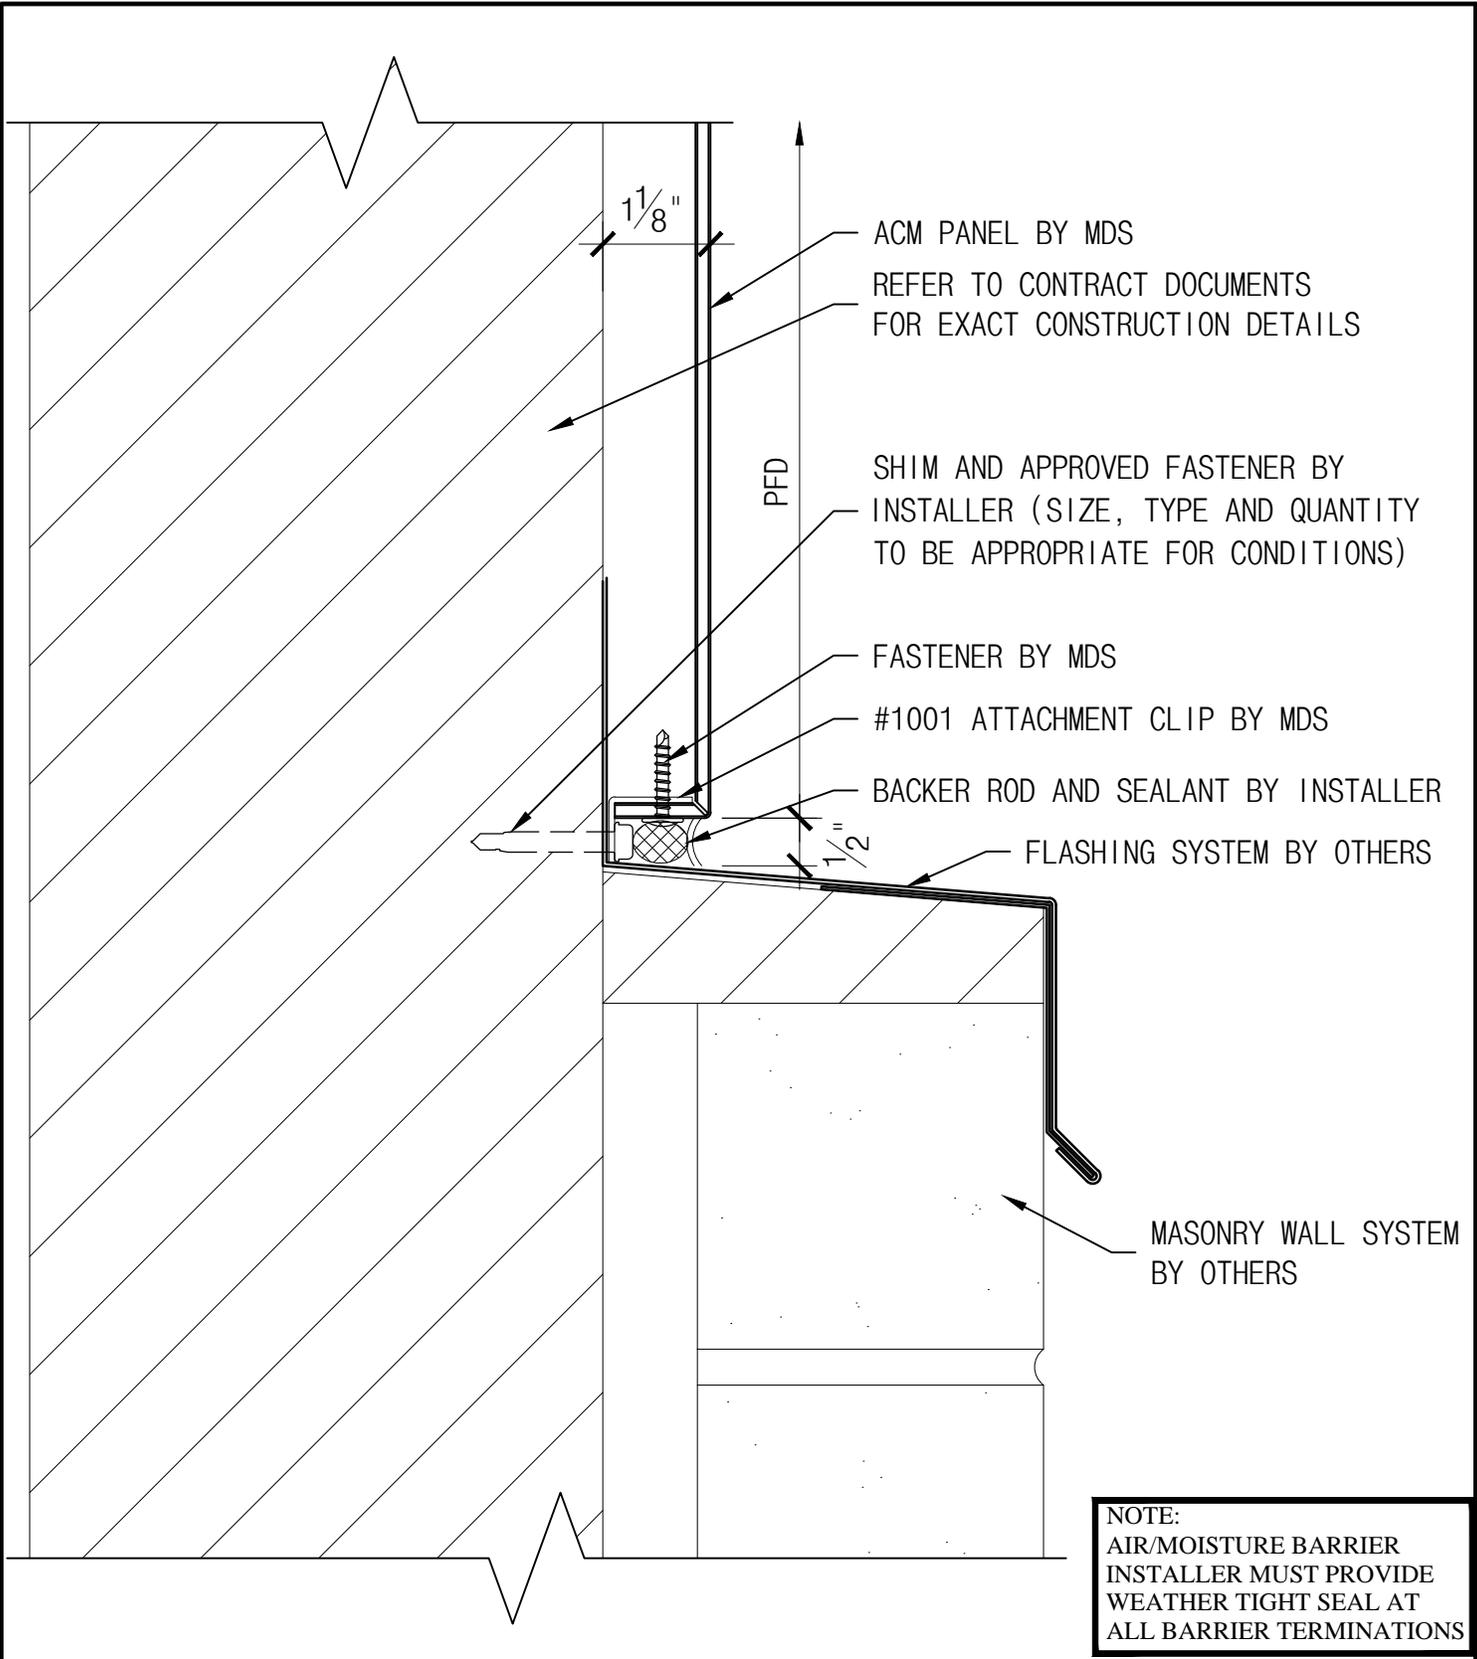

- ACM PANEL BY MDS
- REFER TO CONTRACT DOCUMENTS FOR EXACT CONSTRUCTION DETAILS
- SHIM AND APPROVED FASTENER BY INSTALLER (SIZE, TYPE AND QUANTITY TO BE APPROPRIATE FOR CONDITIONS)
- FASTENER BY MDS
- #1001 ATTACHMENT CLIP BY MDS
- BACKER ROD AND SEALANT BY INSTALLER
- FLASHING SYSTEM BY OTHERS

NOTE:
 AIR/MOISTURE BARRIER
 INSTALLER MUST PROVIDE
 WEATHER TIGHT SEAL AT
 ALL BARRIER TERMINATIONS

<p>THE INFORMATION CONTAINED IN THIS DRAWING IS THE SOLE PROPERTY OF METAL DESIGN SYSTEMS. ANY REPRODUCTION, IN PART OR WHOLE, WITHOUT THE WRITTEN PERMISSION OF METAL DESIGN SYSTEMS IS PROHIBITED.</p>	 METAL DESIGN SYSTEMS <small>DESIGNED FOR A PERFECT FIT.</small>	METAL DESIGN SYSTEMS	PROJECT		
		4150 C Street S.W. CEDAR RAPIDS, IA. 52404 Ph. (319) 362-7454	SERIES 10 DETAILS		
			DRAWING DESCRIPTION		
			MASONRY SILL DETAIL		
		PROJECT NUMBER	DRAWING NUMBER	DATE	
			S10-ACM-13	6.2.14	
	MATERIAL	SCALE	DRAWN BY		
		6" = 1'-0"			

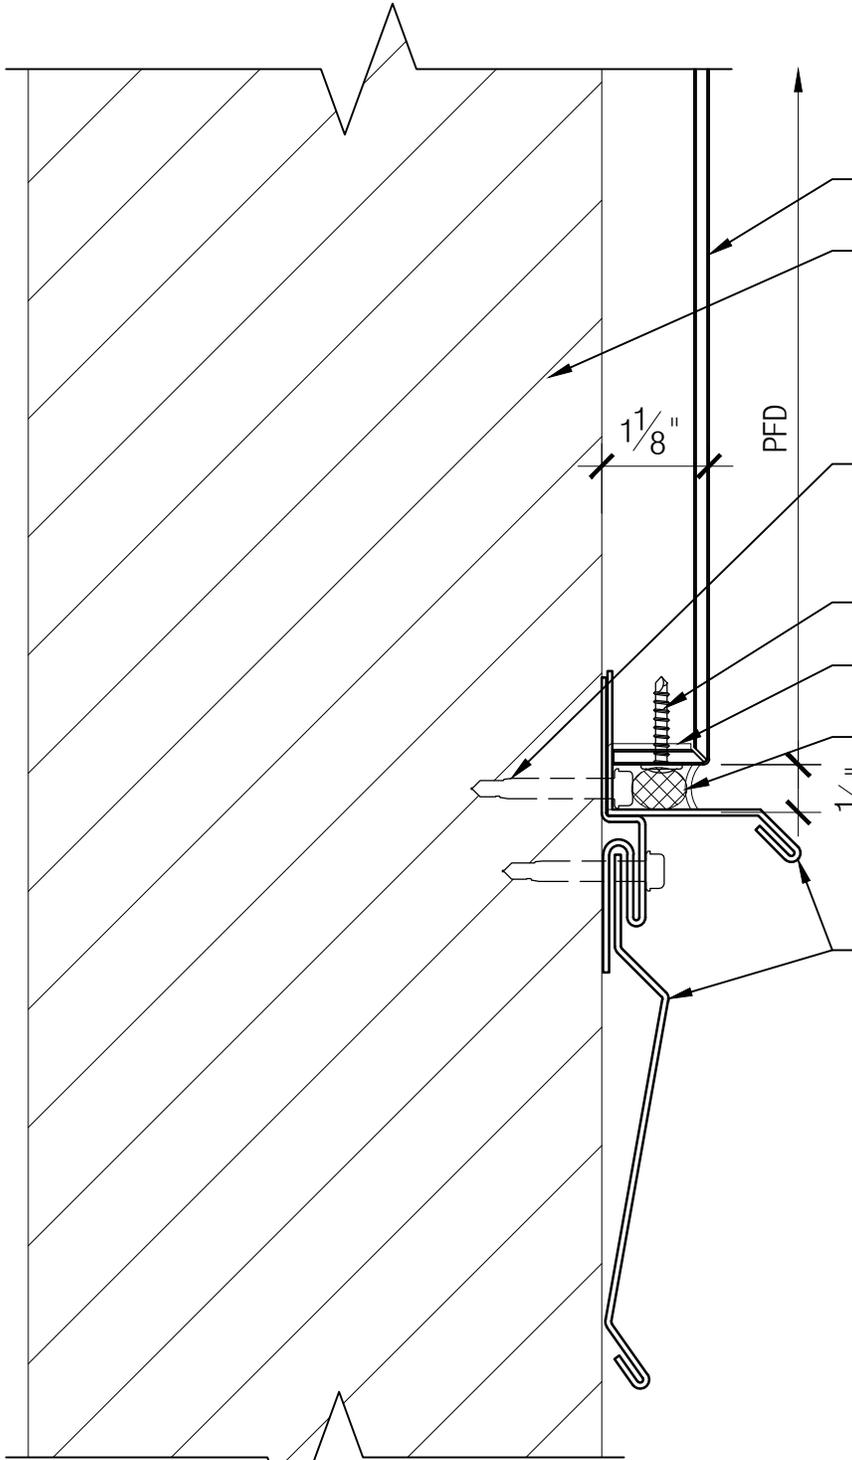

- ACM PANEL BY MDS
- REFER TO CONTRACT DOCUMENTS FOR EXACT CONSTRUCTION DETAILS
- SHIM AND APPROVED FASTENER BY INSTALLER (SIZE, TYPE AND QUANTITY TO BE APPROPRIATE FOR CONDITIONS)
- FASTENER BY MDS
- #1001 ATTACHMENT CLIP BY MDS
- BACKER ROD AND SEALANT BY INSTALLER
- FLASHING SYSTEM BY OTHERS

NOTE:
 AIR/MOISTURE BARRIER
 INSTALLER MUST PROVIDE
 WEATHER TIGHT SEAL AT
 ALL BARRIER TERMINATIONS

<p>THE INFORMATION CONTAINED IN THIS DRAWING IS THE SOLE PROPERTY OF METAL DESIGN SYSTEMS. ANY REPRODUCTION, IN PART OR WHOLE, WITHOUT THE WRITTEN PERMISSION OF METAL DESIGN SYSTEMS IS PROHIBITED.</p>	 METAL DESIGN SYSTEMS <small>DESIGNED FOR A PERFECT FIT.</small>	METAL DESIGN SYSTEMS 4150 C Street S.W. CEDAR RAPIDS, IA. 52404 Ph. (319) 362-7454		PROJECT SERIES 10 DETAILS			
		DRAWING DESCRIPTION TERMINATION ABOVE ROOF DETAIL					
		PROJECT NUMBER		DRAWING NUMBER S10-ACM-14		DATE 6.2.14	
		MATERIAL		SCALE 6" = 1'-0"		DRAWN BY	