


REFER TO
CONTRACT
DOCUMENTS
FOR EXACT
CONSTRUCTION
DETAILS

- ACM PANEL BY MDS
- SHIMS AND APPROVED FASTENERS BY
INSTALLER (SIZE, TYPE AND QUANTITY
TO BE APPROPRIATE FOR CONDITIONS)
- #4001 EXTRUSION BY MDS
- FACTORY INSTALLED
STAINLESS STEEL RIVET
- SILICONE GASKET BY MDS SET IN
BED OF SILICONE BY INSTALLER

NOTE:
AIR/MOISTURE BARRIER
INSTALLER MUST PROVIDE
WEATHER TIGHT SEAL AT
ALL BARRIER TERMINATIONS

<p>THE INFORMATION CONTAINED IN THIS DRAWING IS THE SOLE PROPERTY OF METAL DESIGN SYSTEMS. ANY REPRODUCTION, IN PART OR WHOLE, WITHOUT THE WRITTEN PERMISSION OF METAL DESIGN SYSTEMS IS PROHIBITED.</p>	 METAL DESIGN SYSTEMS <small>DESIGNED FOR A PERFECT FIT.</small>	METAL DESIGN SYSTEMS	PROJECT		
		4150 C Street S.W. CEDAR RAPIDS, IA. 52404 Ph. (319) 362-7454	SERIES 42 DETAILS		
			DRAWING DESCRIPTION		
			#4001 TERMINATION DETAIL		
		PROJECT NUMBER	DRAWING NUMBER	DATE	
			S42-ACM-01A	6.2.14	
	MATERIAL	SCALE	DRAWN BY		
		6" = 1'-0"			

REFER TO CONTRACT DOCUMENTS FOR EXACT CONSTRUCTION DETAILS

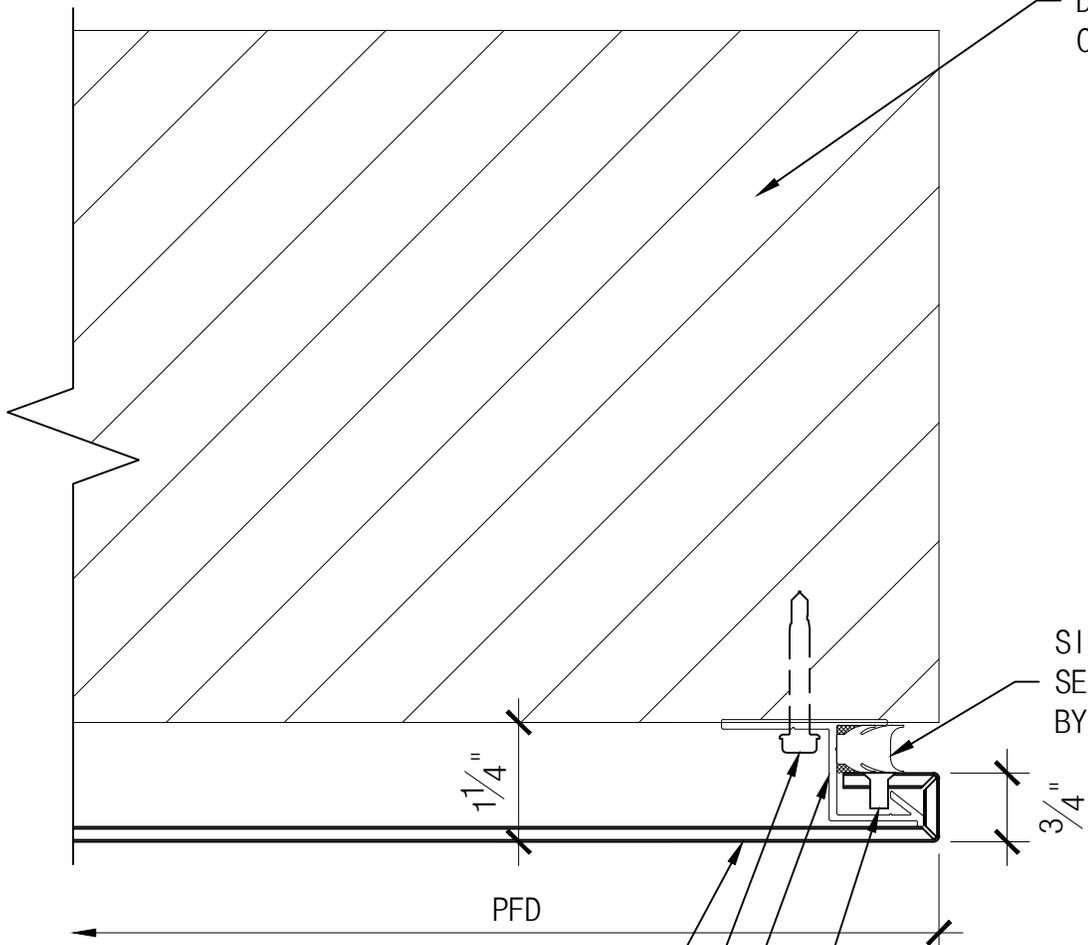

SILICONE GASKET BY MDS SET IN BED OF SILICONE BY INSTALLER

ACM PANEL BY MDS

SHIMS AND APPROVED FASTENERS BY INSTALLER (SIZE, TYPE AND QUANTITY TO BE APPROPRIATE FOR CONDITIONS)

#4009 EXTRUSION BY MDS

FACTORY INSTALLED STAINLESS STEEL RIVET


NOTE:
AIR/MOISTURE BARRIER INSTALLER MUST PROVIDE WEATHER TIGHT SEAL AT ALL BARRIER TERMINATIONS

THE INFORMATION CONTAINED IN THIS DRAWING IS THE SOLE PROPERTY OF METAL DESIGN SYSTEMS. ANY REPRODUCTION, IN PART OR WHOLE, WITHOUT THE WRITTEN PERMISSION OF METAL DESIGN SYSTEMS IS PROHIBITED.



METAL DESIGN SYSTEMS
4150 C Street S.W.
CEDAR RAPIDS, IA. 52404
Ph. (319) 362-7454

PROJECT SERIES 42 DETAILS		
DRAWING DESCRIPTION #4009 TERMINATION DETAIL		
PROJECT NUMBER	DRAWING NUMBER S42-ACM-01B	DATE 6.2.14
MATERIAL	SCALE 6" = 1'-0"	DRAWN BY

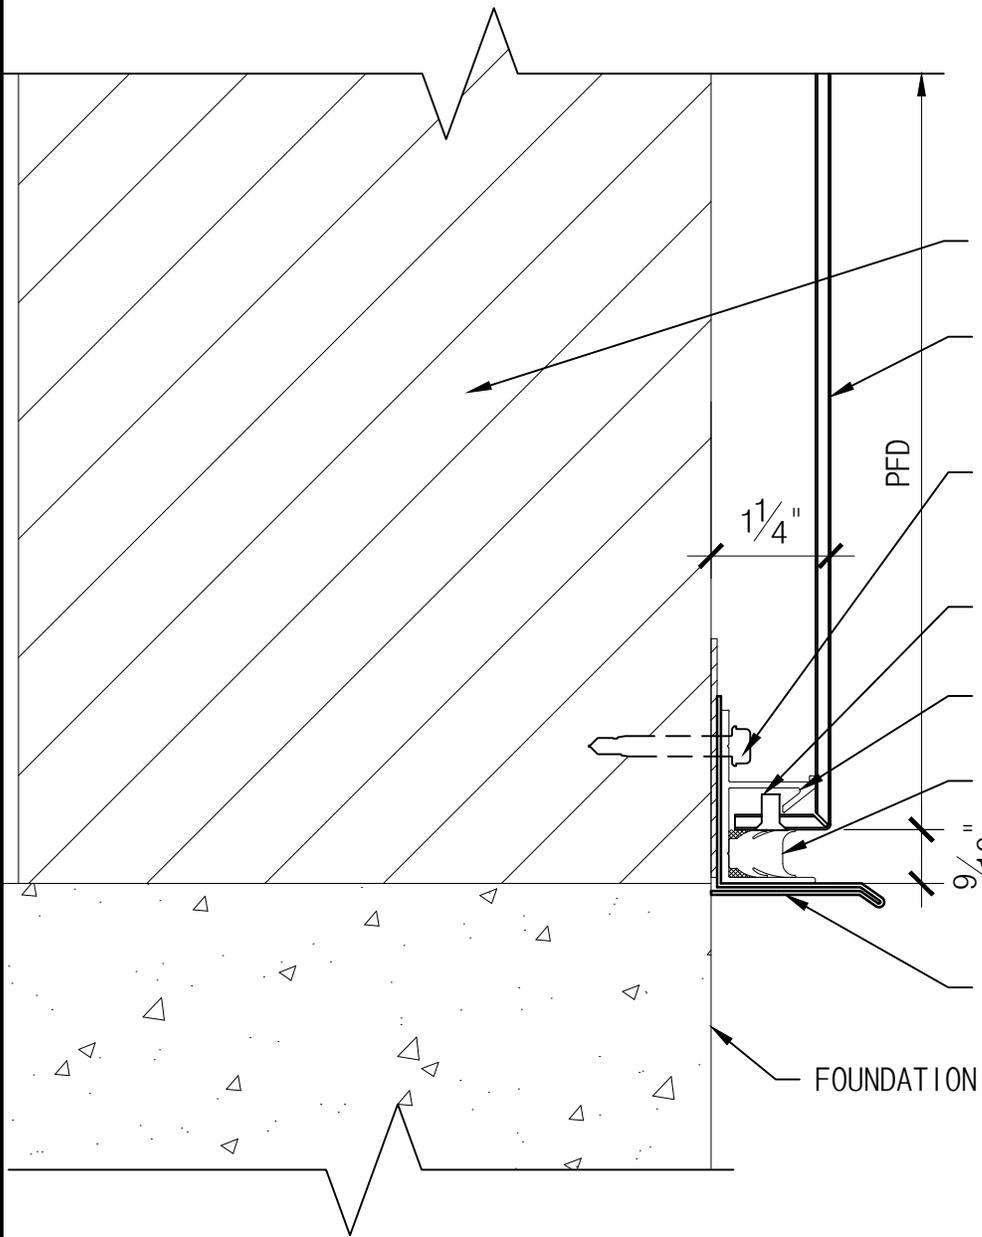

REFER TO CONTRACT DOCUMENTS FOR EXACT CONSTRUCTION DETAILS

ACM PANEL BY MDS

SHIMS AND APPROVED FASTENERS BY INSTALLER (SIZE, TYPE AND QUANTITY TO BE APPROPRIATE FOR CONDITIONS)

FACTORY INSTALLED STAINLESS STEEL RIVET

#4001 EXTRUSION BY MDS

SILICONE GASKET BY MDS SET IN BED OF SILICONE BY INSTALLER

FLASHING BY OTHERS

FOUNDATION


NOTE:
AIR/MOISTURE BARRIER
INSTALLER MUST PROVIDE
WEATHER TIGHT SEAL AT
ALL BARRIER TERMINATIONS

THE INFORMATION CONTAINED IN THIS DRAWING IS THE SOLE PROPERTY OF METAL DESIGN SYSTEMS. ANY REPRODUCTION, IN PART OR WHOLE, WITHOUT THE WRITTEN PERMISSION OF METAL DESIGN SYSTEMS IS PROHIBITED.



METAL DESIGN SYSTEMS
4150 C Street S.W.
CEDAR RAPIDS, IA. 52404
Ph. (319) 362-7454

PROJECT SERIES 42 DETAILS		
DRAWING DESCRIPTION TERMINATION AT FOUNDATION		
PROJECT NUMBER	DRAWING NUMBER S42-ACM-02A	DATE 6.2.14
MATERIAL	SCALE 6" = 1'-0"	DRAWN BY

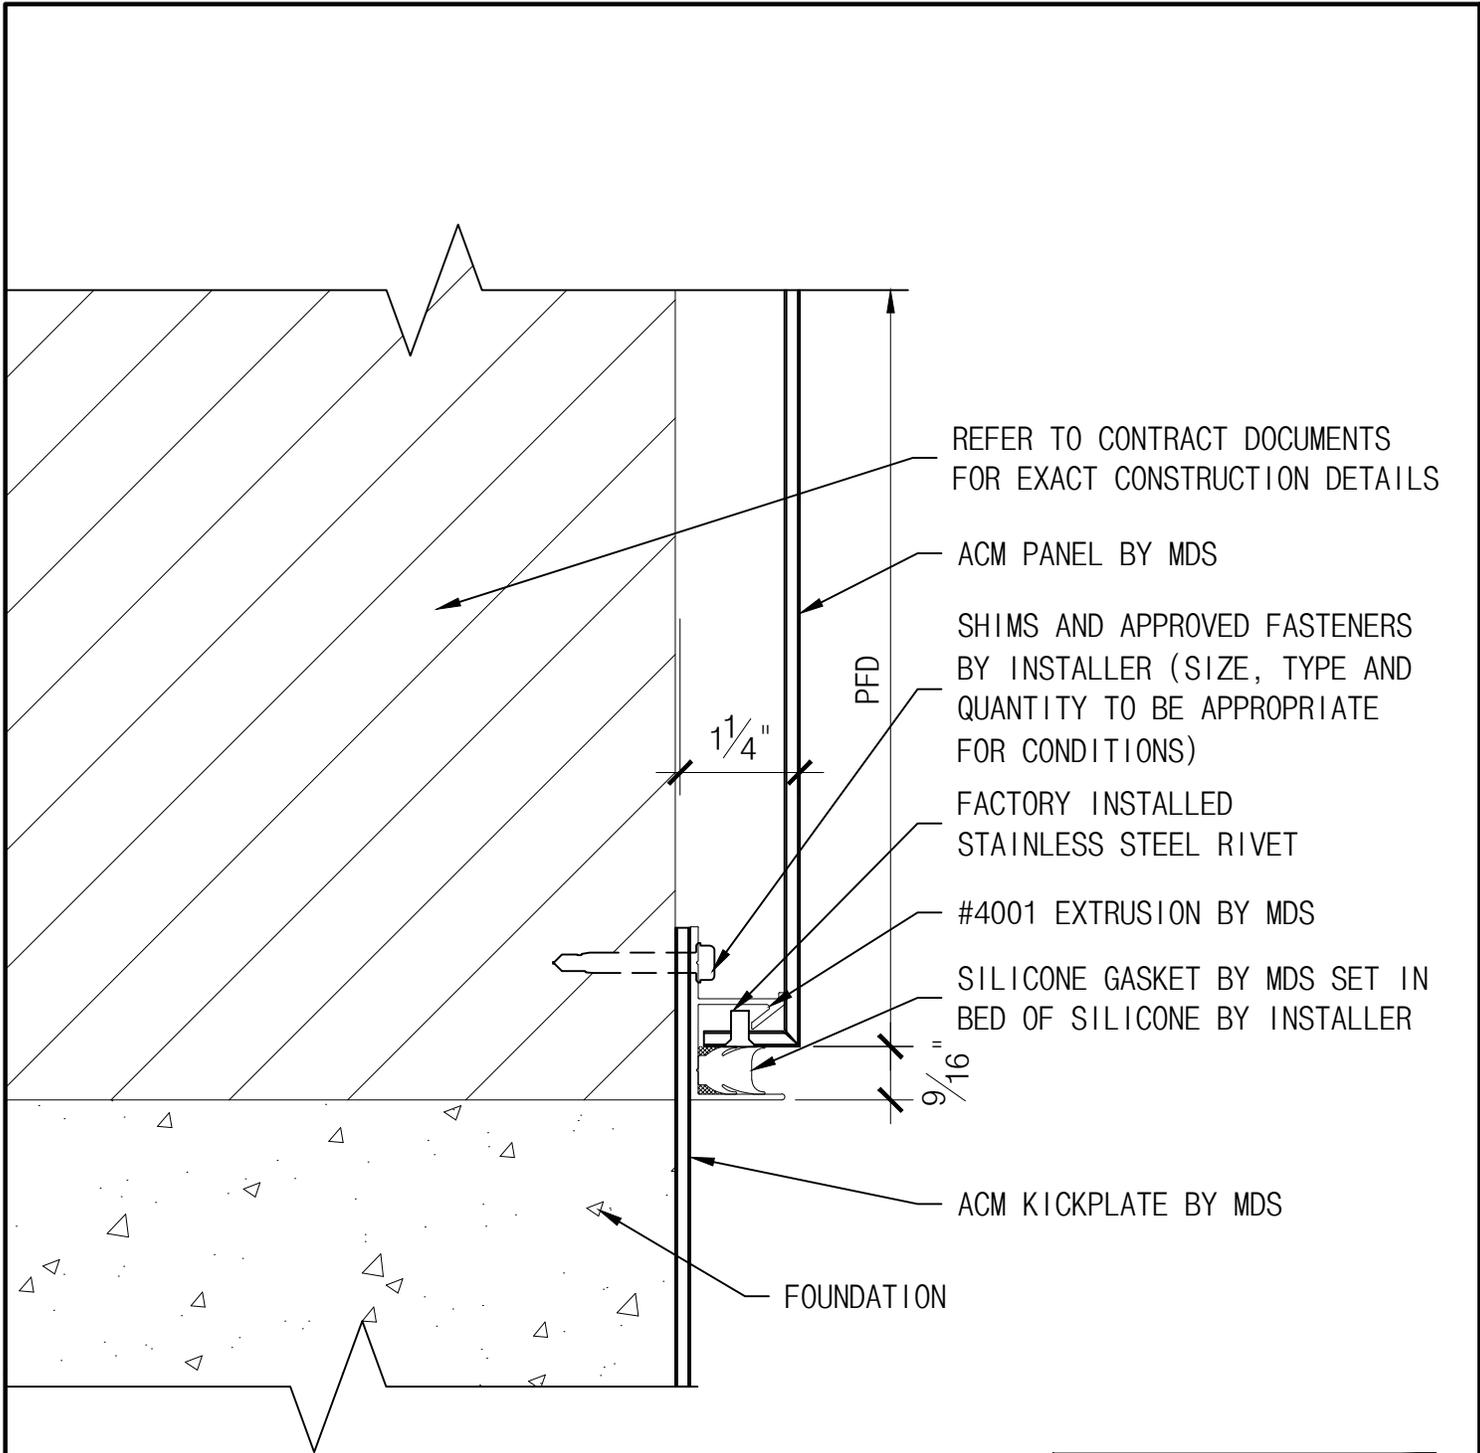

REFER TO CONTRACT DOCUMENTS FOR EXACT CONSTRUCTION DETAILS

ACM PANEL BY MDS

SHIMS AND APPROVED FASTENERS BY INSTALLER (SIZE, TYPE AND QUANTITY TO BE APPROPRIATE FOR CONDITIONS)

FACTORY INSTALLED STAINLESS STEEL RIVET

#4001 EXTRUSION BY MDS


SILICONE GASKET BY MDS SET IN BED OF SILICONE BY INSTALLER

ACM KICKPLATE BY MDS

FOUNDATION

NOTE:
AIR/MOISTURE BARRIER INSTALLER MUST PROVIDE WEATHER TIGHT SEAL AT ALL BARRIER TERMINATIONS

<p>THE INFORMATION CONTAINED IN THIS DRAWING IS THE SOLE PROPERTY OF METAL DESIGN SYSTEMS. ANY REPRODUCTION, IN PART OR WHOLE, WITHOUT THE WRITTEN PERMISSION OF METAL DESIGN SYSTEMS IS PROHIBITED.</p>	 <p>METAL DESIGN SYSTEMS DESIGNED FOR A PERFECT FIT.</p>	<p>METAL DESIGN SYSTEMS</p>		<p>PROJECT SERIES 42 DETAILS</p>			
		<p>4150 C Street S.W. CEDAR RAPIDS, IA. 52404 Ph. (319) 362-7454</p>		<p>DRAWING DESCRIPTION TERMINATION AT FOUNDATION</p>			
		<p>MATERIAL</p>		<p>PROJECT NUMBER</p>	<p>DRAWING NUMBER S42-ACM-02B</p>	<p>DATE 6.2.14</p>	
		<p>SCALE 6" = 1'-0"</p>		<p>DRAWN BY</p>			

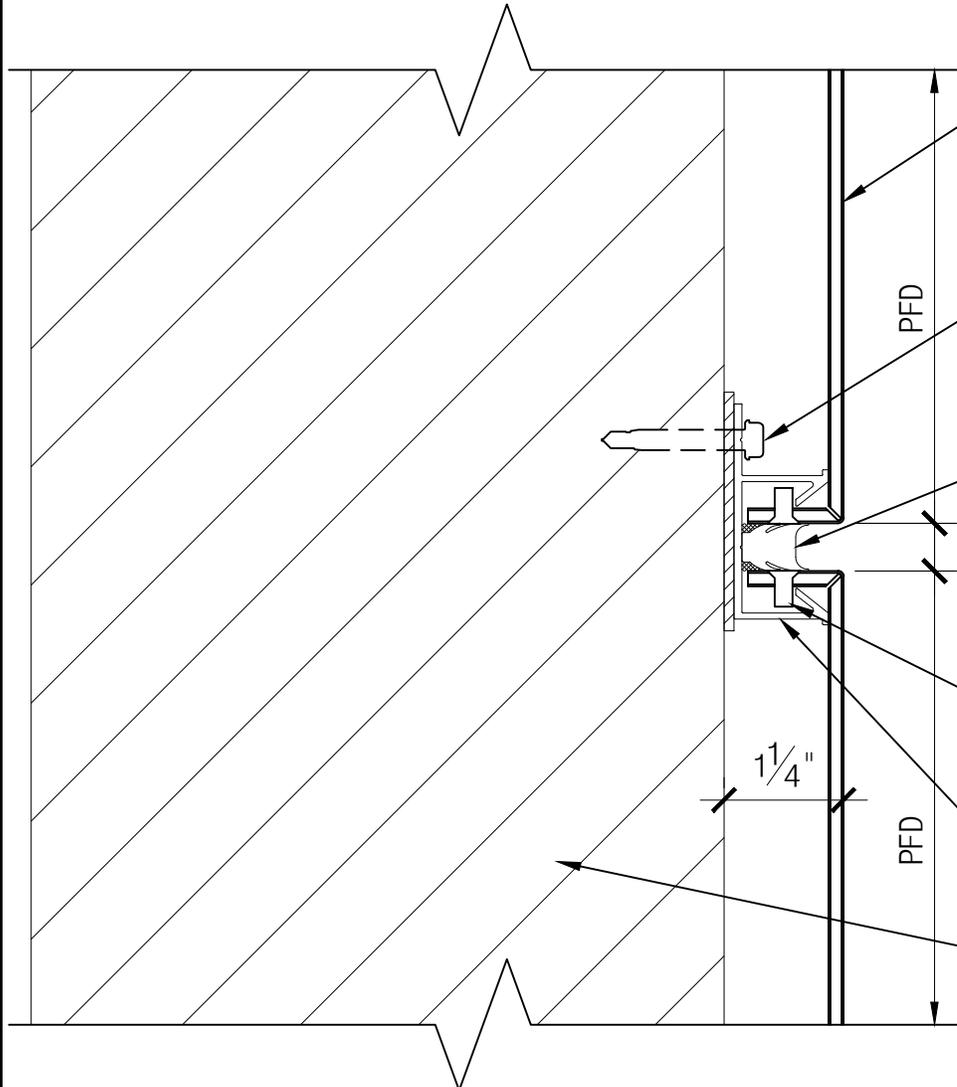

ACM PANEL BY MDS

SHIMS AND APPROVED FASTENERS BY INSTALLER (SIZE, TYPE AND QUANTITY TO BE APPROPRIATE FOR CONDITIONS)

SILICONE GASKET BY MDS SET IN BED OF SILICONE BY INSTALLER

FACTORY INSTALLED STAINLESS STEEL RIVET

#4002 EXTRUSION BY MDS

REFER TO CONTRACT DOCUMENTS FOR EXACT CONSTRUCTION DETAILS


NOTE:
AIR/MOISTURE BARRIER INSTALLER MUST PROVIDE WEATHER TIGHT SEAL AT ALL BARRIER TERMINATIONS

THE INFORMATION CONTAINED IN THIS DRAWING IS THE SOLE PROPERTY OF METAL DESIGN SYSTEMS. ANY REPRODUCTION, IN PART OR WHOLE, WITHOUT THE WRITTEN PERMISSION OF METAL DESIGN SYSTEMS IS PROHIBITED.



METAL DESIGN SYSTEMS
4150 C Street S.W.
CEDAR RAPIDS, IA. 52404
Ph. (319) 362-7454

PROJECT SERIES 42 DETAILS		
DRAWING DESCRIPTION HORIZONTAL PANEL JOINT (TYP.)		
PROJECT NUMBER	DRAWING NUMBER S42-ACM-03	DATE 6.2.14
MATERIAL	SCALE 6" = 1'-0"	DRAWN BY

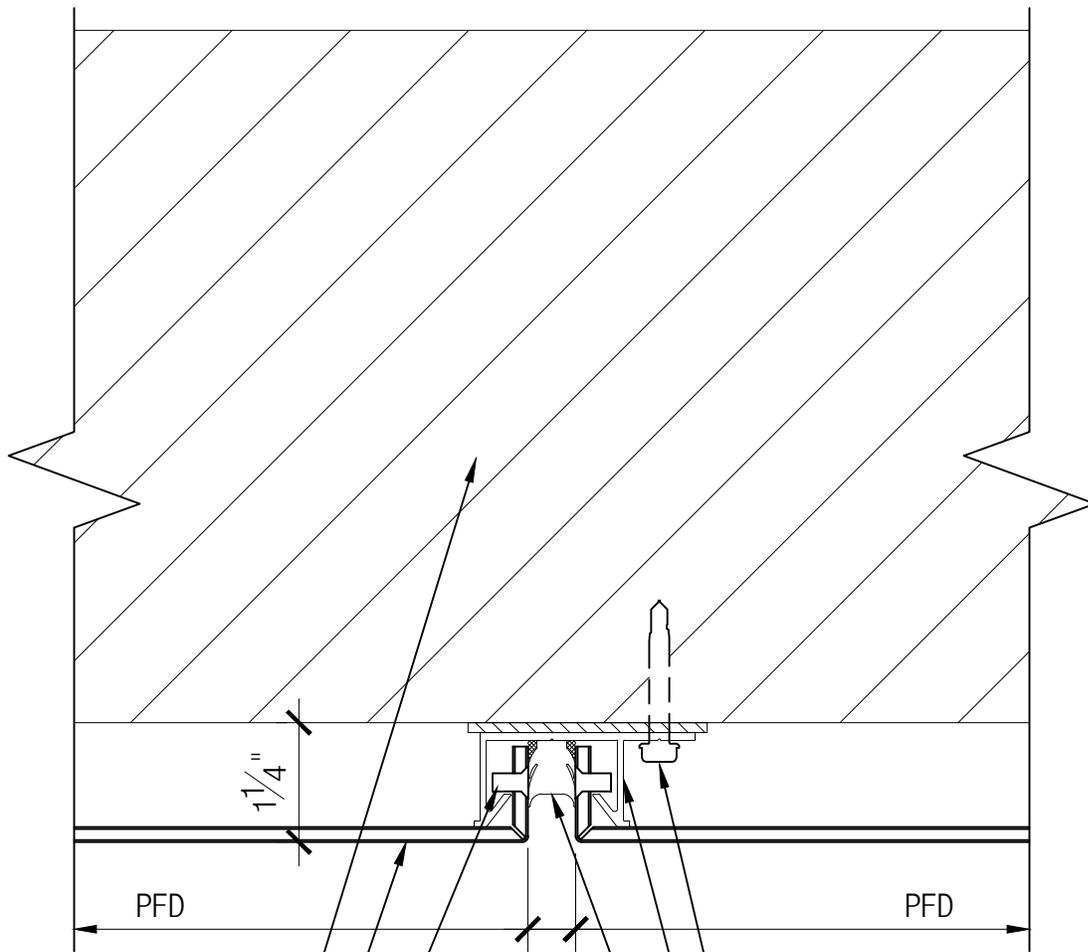

REFER TO CONTRACT DOCUMENTS FOR EXACT CONSTRUCTION DETAILS

ACM PANEL BY MDS

FACTORY INSTALLED STAINLESS STEEL RIVET

SHIMS AND APPROVED FASTENERS BY INSTALLER (SIZE, TYPE AND QUANTITY TO BE APPROPRIATE FOR CONDITIONS)

#4002 EXTRUSION BY MDS

SILICONE GASKET BY MDS SET IN BED OF SILICONE BY INSTALLER


NOTE:
AIR/MOISTURE BARRIER
INSTALLER MUST PROVIDE
WEATHER TIGHT SEAL AT
ALL BARRIER TERMINATIONS

THE INFORMATION CONTAINED IN THIS DRAWING IS THE SOLE PROPERTY OF METAL DESIGN SYSTEMS. ANY REPRODUCTION, IN PART OR WHOLE, WITHOUT THE WRITTEN PERMISSION OF METAL DESIGN SYSTEMS IS PROHIBITED.



METAL DESIGN SYSTEMS
4150 C Street S.W.
CEDAR RAPIDS, IA. 52404
Ph. (319) 362-7454


PROJECT SERIES 42 DETAILS		
DRAWING DESCRIPTION VERTICAL PANEL JOINT (TYP.)		
PROJECT NUMBER	DRAWING NUMBER S42-ACM-04	DATE 6.2.14
MATERIAL	SCALE 6" = 1'-0"	DRAWN BY

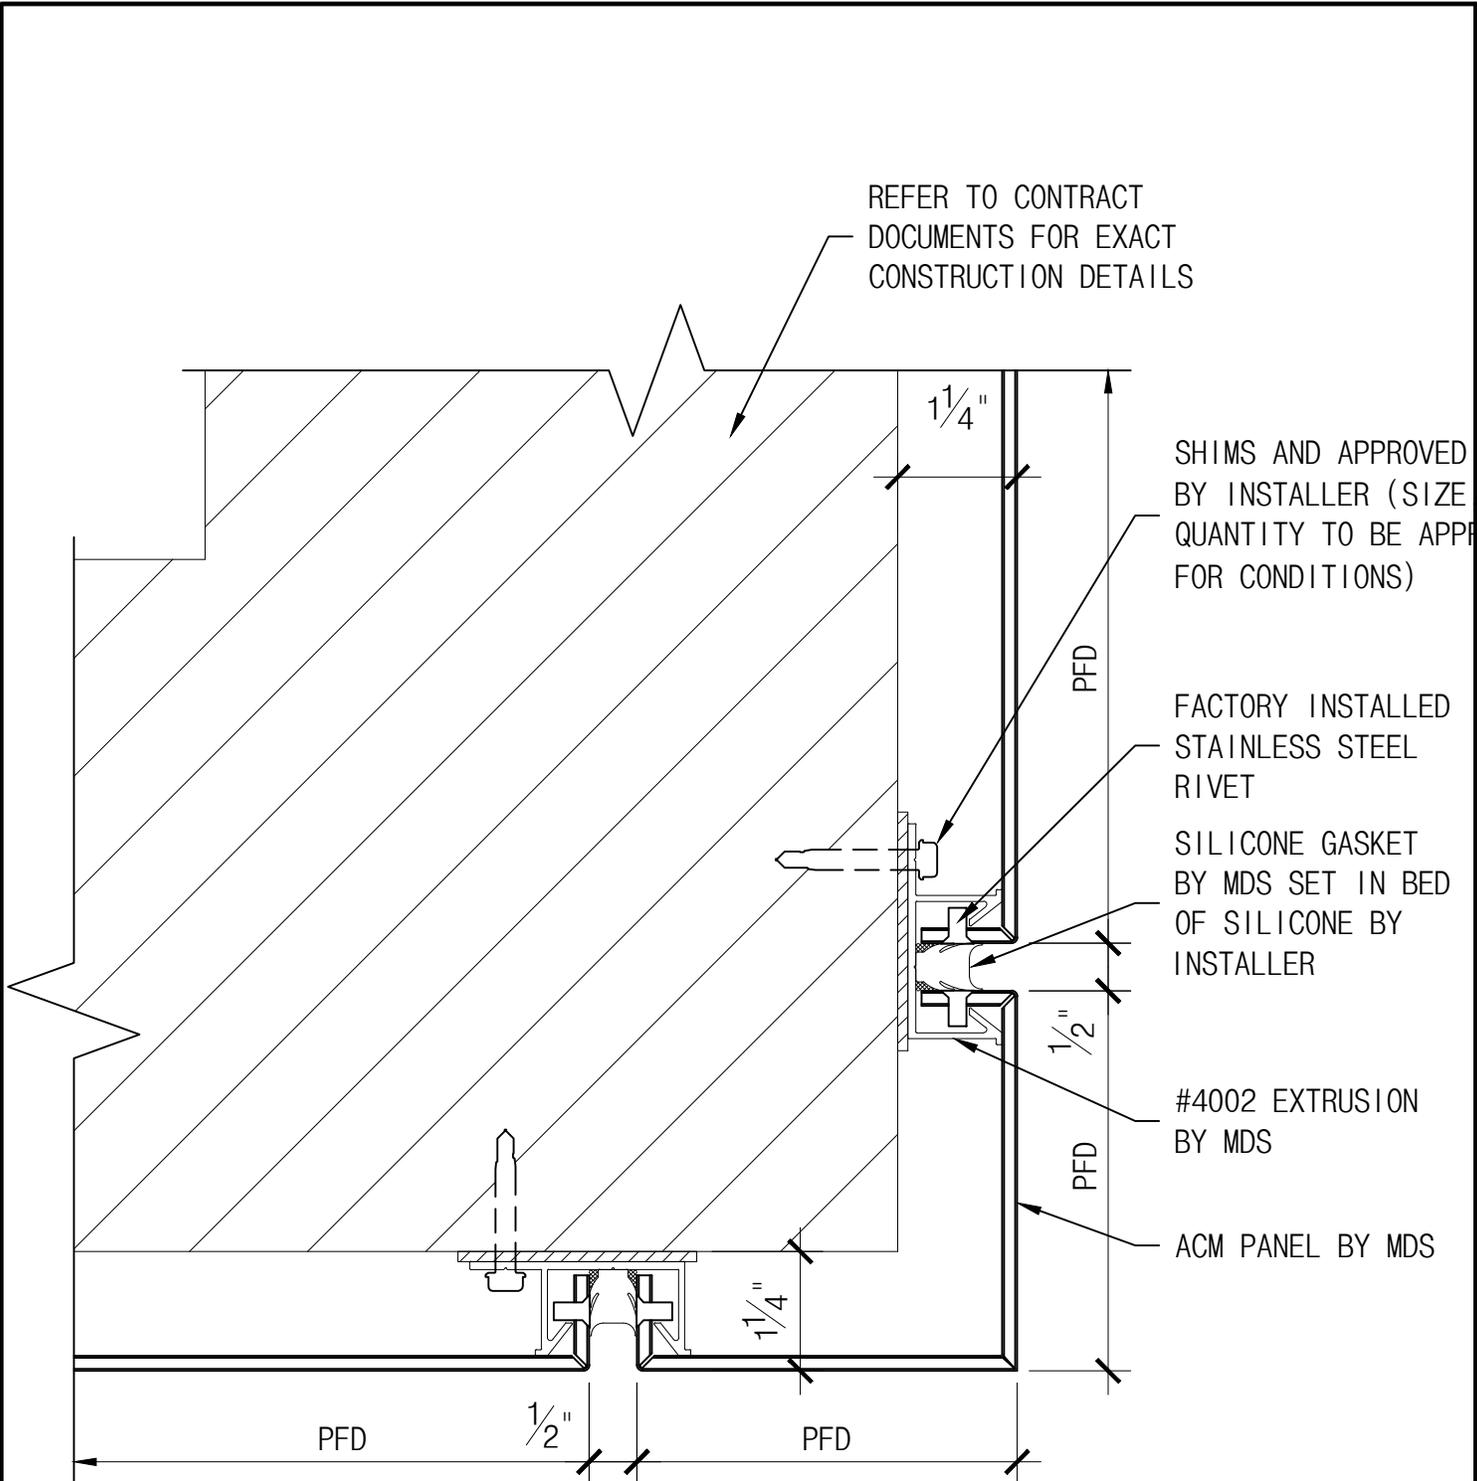

NOTE:
 AIR/MOISTURE BARRIER
 INSTALLER MUST PROVIDE
 WEATHER TIGHT SEAL AT
 ALL BARRIER TERMINATIONS

<p>THE INFORMATION CONTAINED IN THIS DRAWING IS THE SOLE PROPERTY OF METAL DESIGN SYSTEMS. ANY REPRODUCTION, IN PART OR WHOLE, WITHOUT THE WRITTEN PERMISSION OF METAL DESIGN SYSTEMS IS PROHIBITED.</p>	 METAL DESIGN SYSTEMS <small>DESIGNED FOR A PERFECT FIT.</small>	METAL DESIGN SYSTEMS 4150 C Street S.W. CEDAR RAPIDS, IA. 52404 Ph. (319) 362-7454		PROJECT SERIES 42 DETAILS		
		DRAWING DESCRIPTION OUTSIDE CORNER DETAIL (TYP.)				
		PROJECT NUMBER		DRAWING NUMBER S42-ACM-05	DATE 6.2.14	
		MATERIAL		SCALE 6" = 1'-0"	DRAWN BY	

REFER TO CONTRACT DOCUMENTS FOR EXACT CONSTRUCTION DETAILS

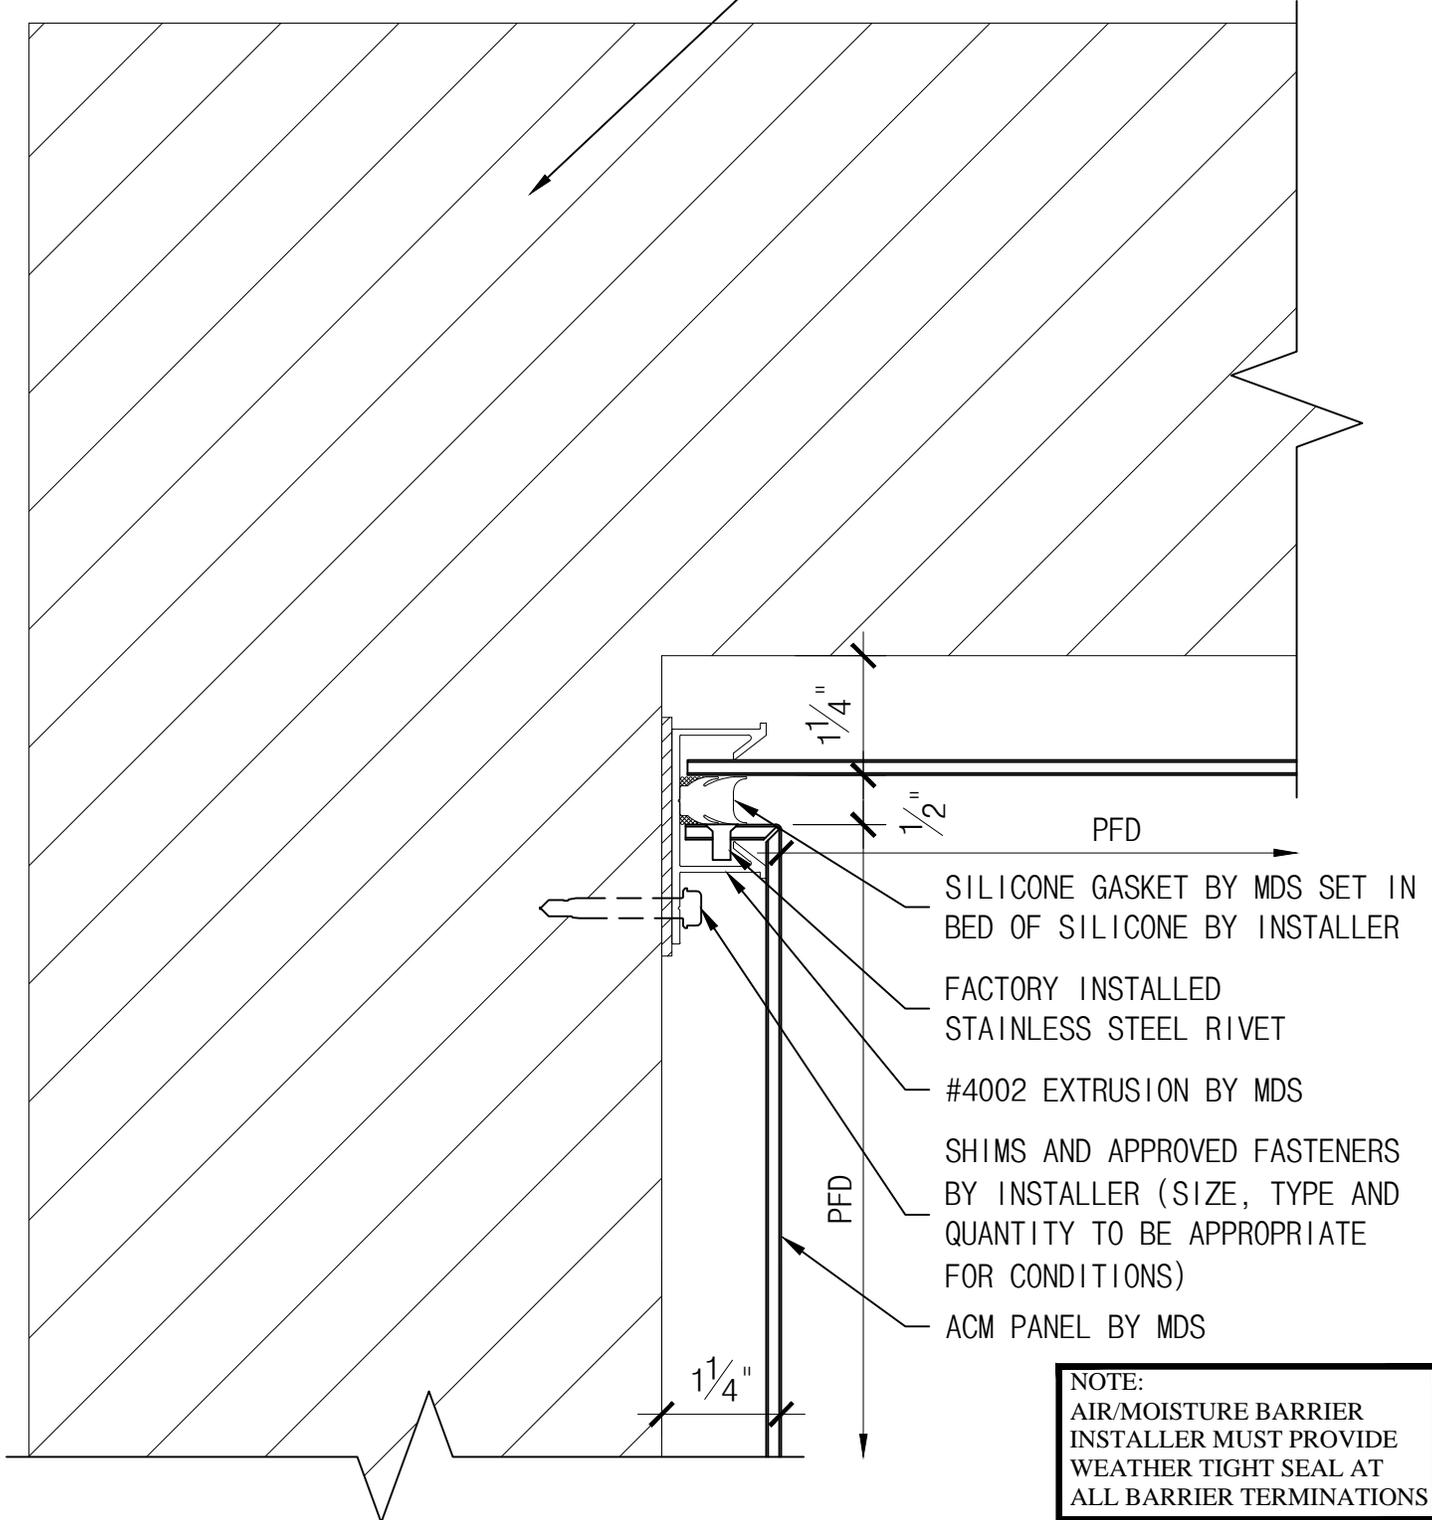


THE INFORMATION CONTAINED IN THIS DRAWING IS THE SOLE PROPERTY OF METAL DESIGN SYSTEMS. ANY REPRODUCTION, IN PART OR WHOLE, WITHOUT THE WRITTEN PERMISSION OF METAL DESIGN SYSTEMS IS PROHIBITED.



METAL DESIGN SYSTEMS
4150 C Street S.W.
CEDAR RAPIDS, IA. 52404
Ph. (319) 362-7454

PROJECT SERIES 42 DETAILS		
DRAWING DESCRIPTION #4002 INSIDE CORNER DETAIL (TYP.)		
PROJECT NUMBER	DRAWING NUMBER S42-ACM-06A	DATE 6.2.14
MATERIAL	SCALE 6" = 1'-0"	DRAWN BY

REFER TO CONTRACT DOCUMENTS FOR EXACT CONSTRUCTION DETAILS

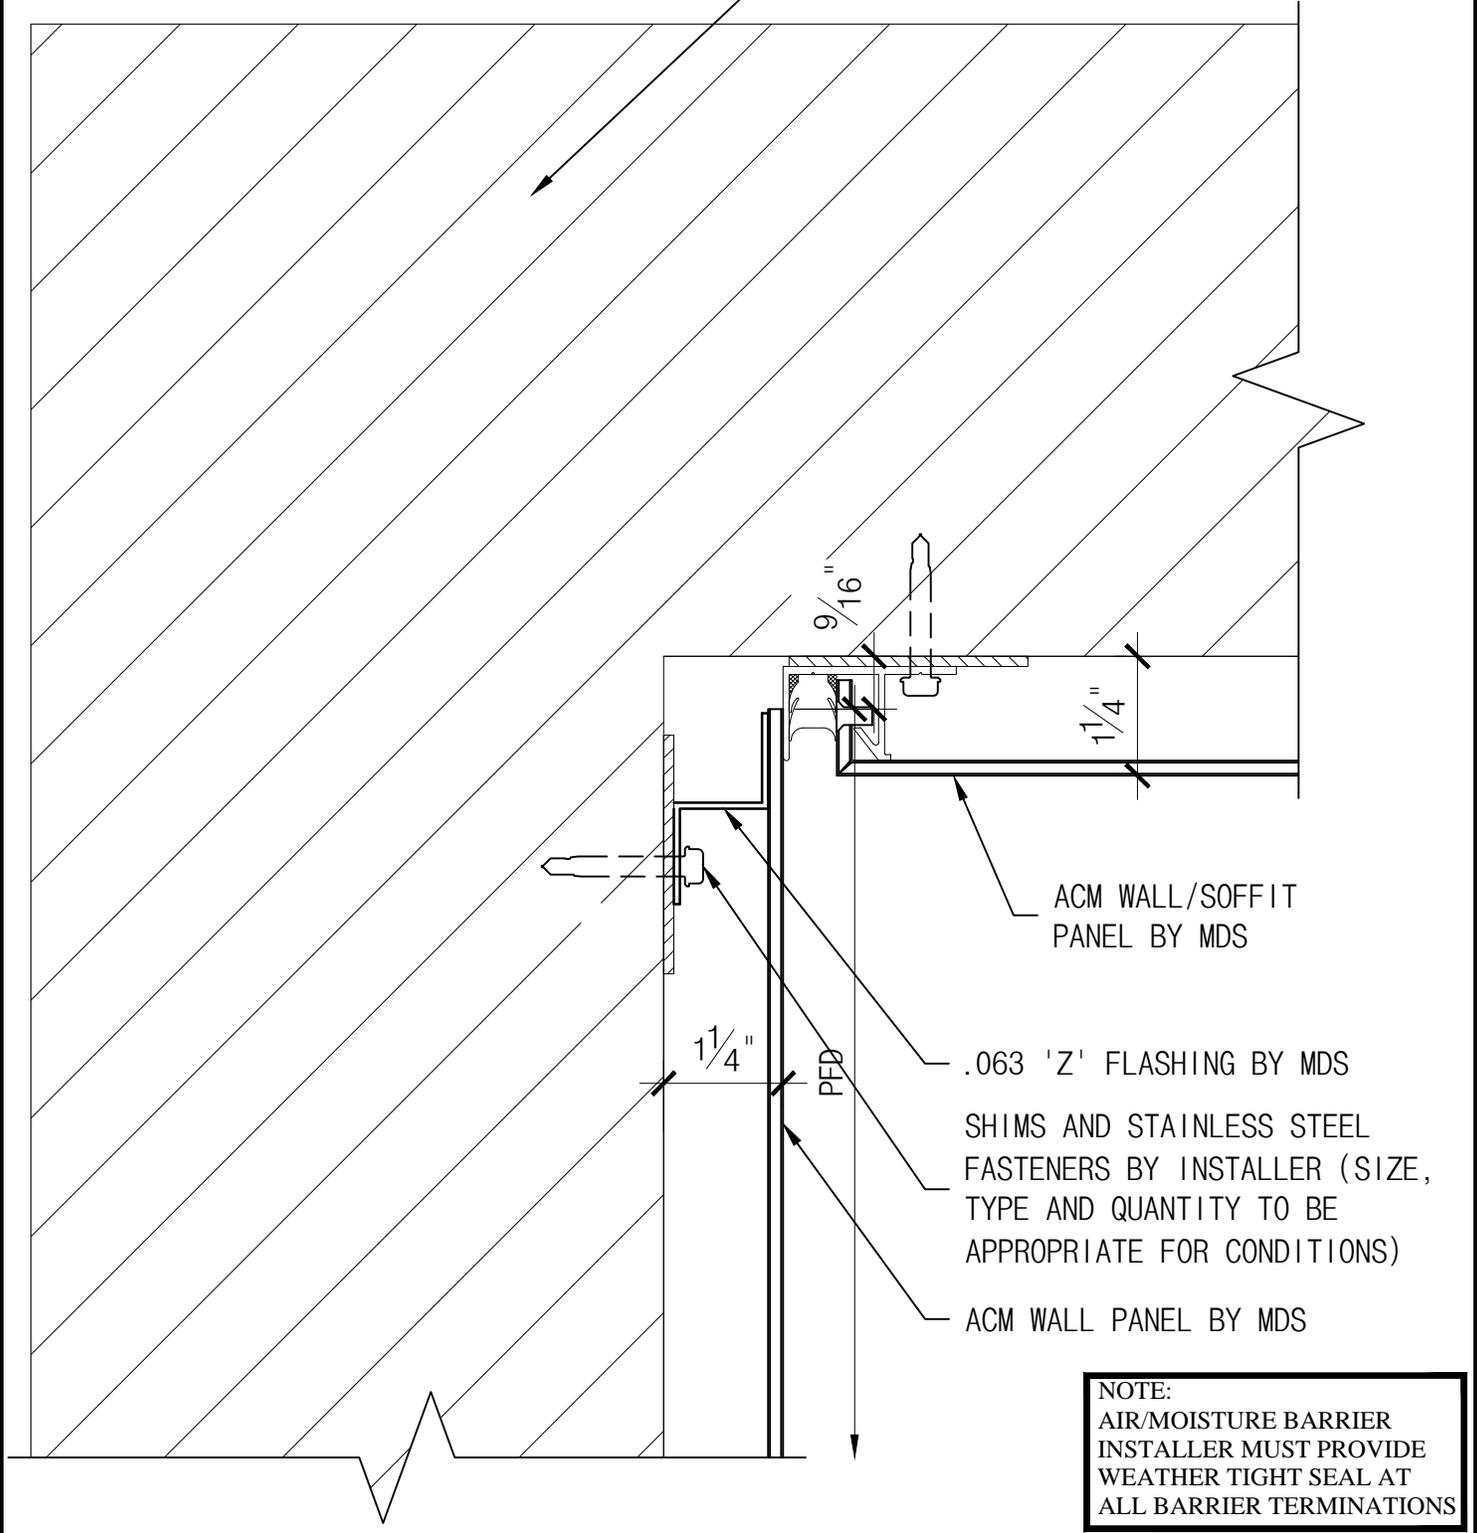

ACM WALL/SOFFIT PANEL BY MDS

.063 'Z' FLASHING BY MDS
 SHIMS AND STAINLESS STEEL FASTENERS BY INSTALLER (SIZE, TYPE AND QUANTITY TO BE APPROPRIATE FOR CONDITIONS)

ACM WALL PANEL BY MDS

NOTE:
 AIR/MOISTURE BARRIER INSTALLER MUST PROVIDE WEATHER TIGHT SEAL AT ALL BARRIER TERMINATIONS


THE INFORMATION CONTAINED IN THIS DRAWING IS THE SOLE PROPERTY OF METAL DESIGN SYSTEMS. ANY REPRODUCTION, IN PART OR WHOLE, WITHOUT THE WRITTEN PERMISSION OF METAL DESIGN SYSTEMS IS PROHIBITED.



METAL DESIGN SYSTEMS
 4150 C Street S.W.
 CEDAR RAPIDS, IA. 52404
 Ph. (319) 362-7454


PROJECT SERIES 42 DETAILS		
DRAWING DESCRIPTION #4001 INSIDE CORNER DETAIL (TYP.)		
PROJECT NUMBER	DRAWING NUMBER S42-ACM-06B	DATE 6.2.14
MATERIAL	SCALE 6" = 1'-0"	DRAWN BY

REFER TO CONTRACT DOCUMENTS FOR EXACT CONSTRUCTION DETAILS

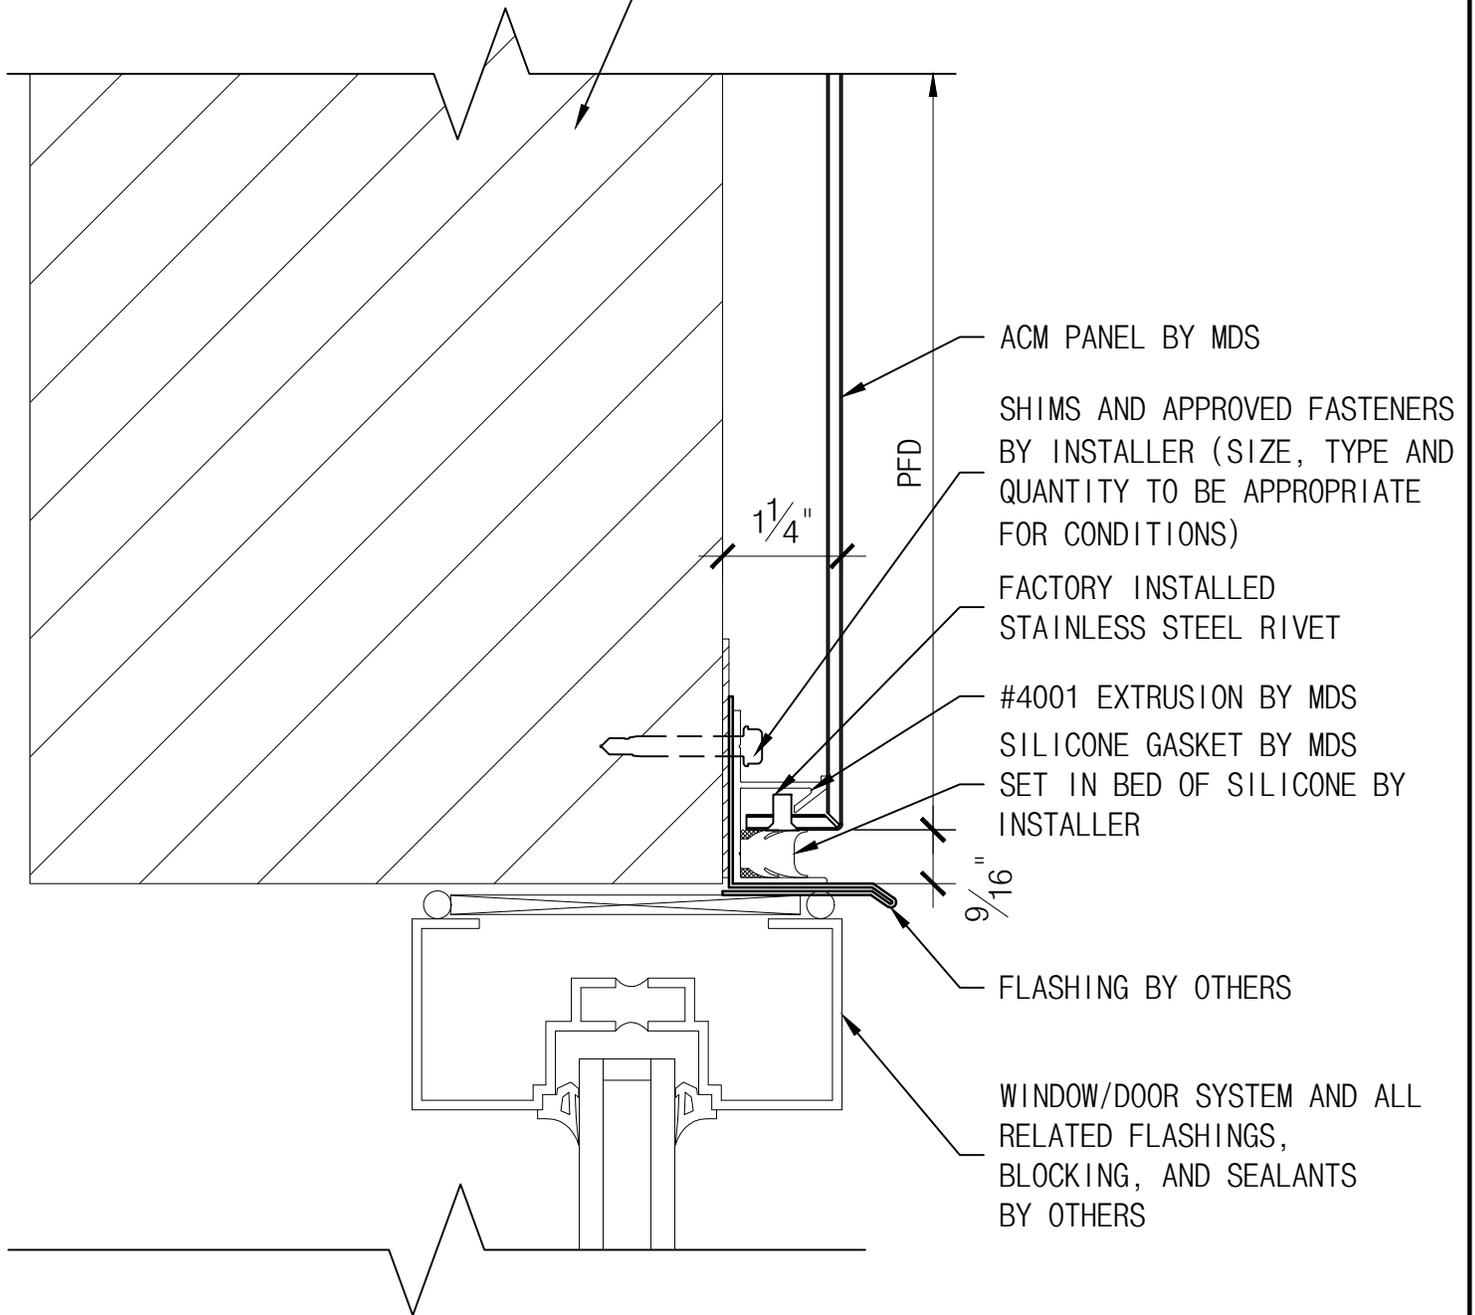

NOTE:
AIR/MOISTURE BARRIER
INSTALLER MUST PROVIDE
WEATHER TIGHT SEAL AT
ALL BARRIER TERMINATIONS

<p>THE INFORMATION CONTAINED IN THIS DRAWING IS THE SOLE PROPERTY OF METAL DESIGN SYSTEMS. ANY REPRODUCTION, IN PART OR WHOLE, WITHOUT THE WRITTEN PERMISSION OF METAL DESIGN SYSTEMS IS PROHIBITED.</p>	 METAL DESIGN SYSTEMS <small>DESIGNED FOR A PERFECT FIT.</small>	METAL DESIGN SYSTEMS		PROJECT SERIES 42 DETAILS			
		4150 C Street S.W. CEDAR RAPIDS, IA. 52404 Ph. (319) 362-7454		DRAWING DESCRIPTION WINDOW/DOOR HEAD DETAIL (TYP.)			
		MATERIAL		PROJECT NUMBER	DRAWING NUMBER S42-ACM-07	DATE 6.2.14	
		SCALE 6" = 1'-0"		DRAWN BY			

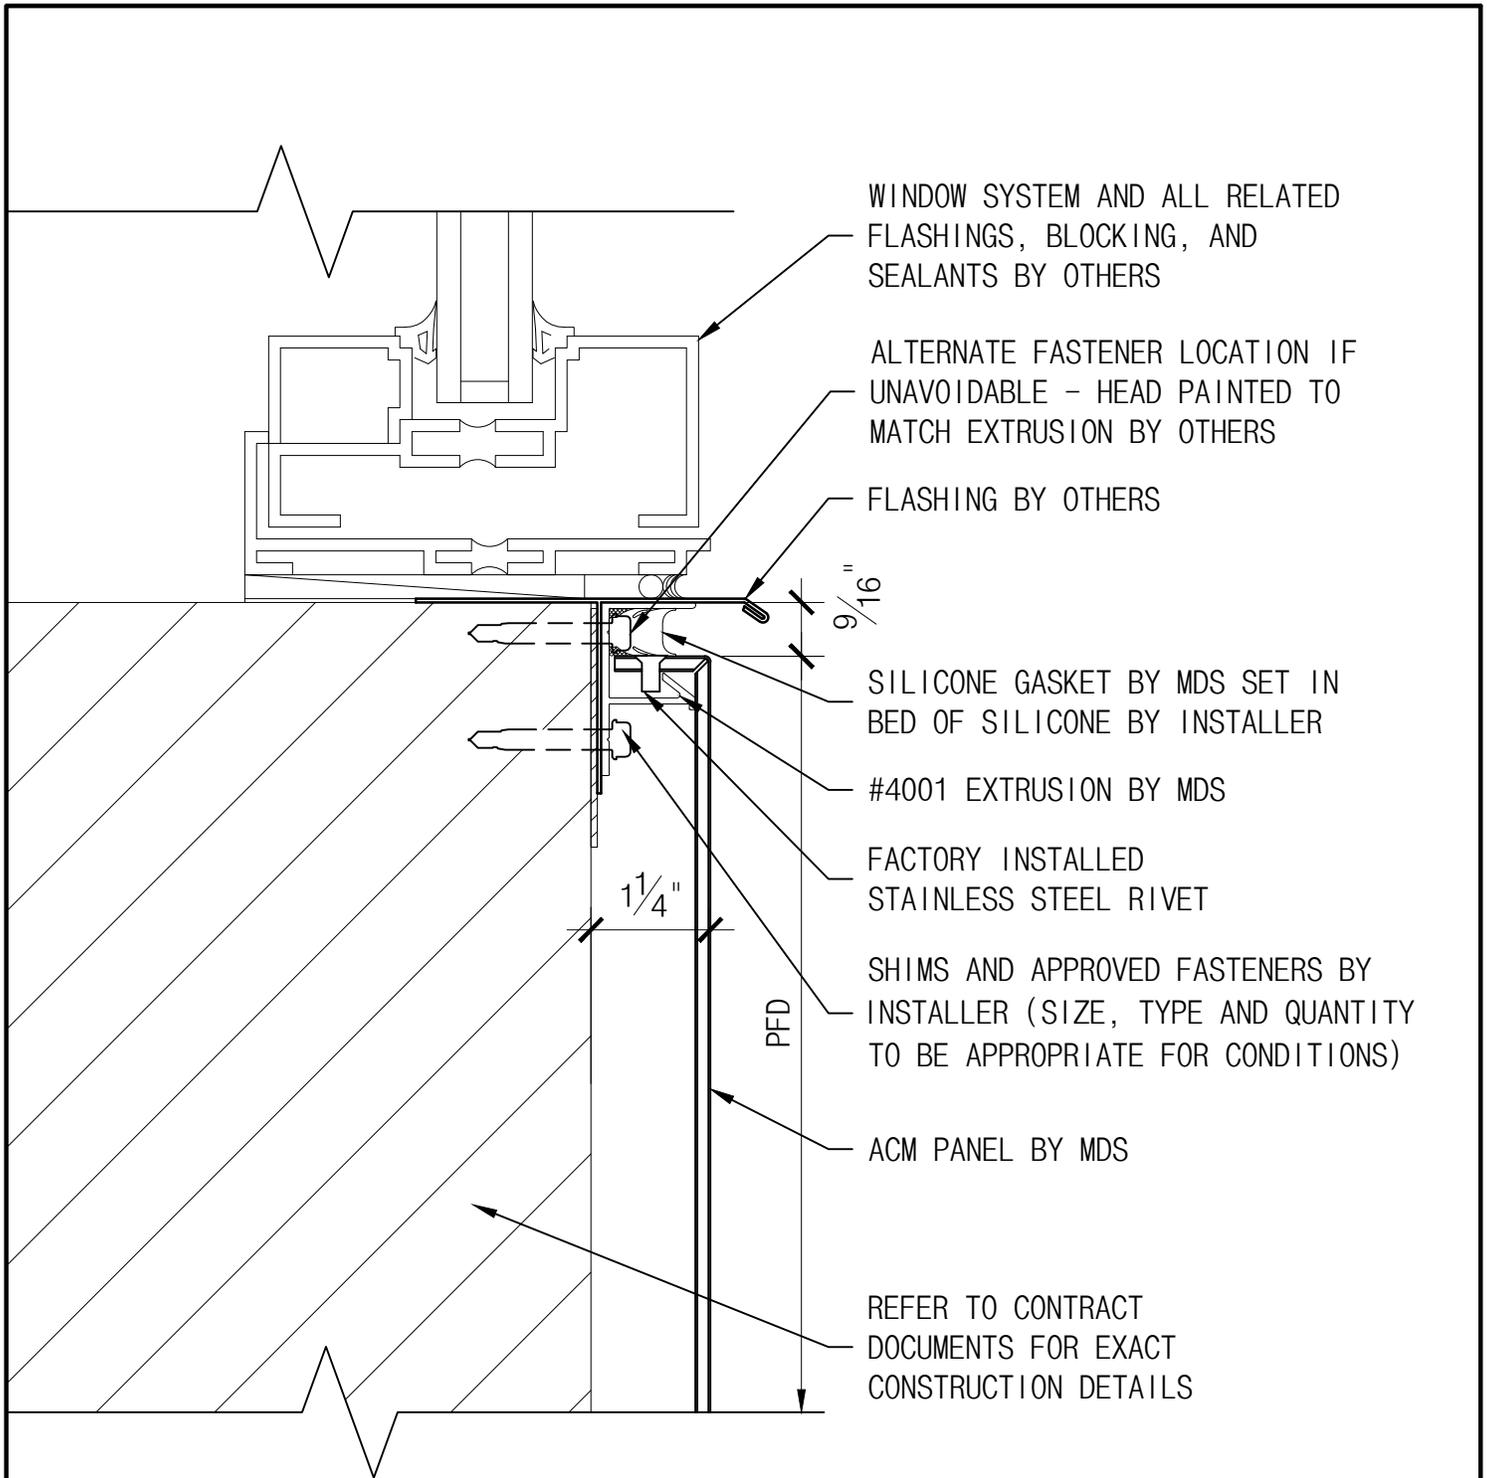

WINDOW SYSTEM AND ALL RELATED FLASHINGS, BLOCKING, AND SEALANTS BY OTHERS

ALTERNATE FASTENER LOCATION IF UNAVOIDABLE - HEAD PAINTED TO MATCH EXTRUSION BY OTHERS

FLASHING BY OTHERS

SILICONE GASKET BY MDS SET IN BED OF SILICONE BY INSTALLER

#4001 EXTRUSION BY MDS

FACTORY INSTALLED STAINLESS STEEL RIVET

SHIMS AND APPROVED FASTENERS BY INSTALLER (SIZE, TYPE AND QUANTITY TO BE APPROPRIATE FOR CONDITIONS)

ACM PANEL BY MDS

REFER TO CONTRACT DOCUMENTS FOR EXACT CONSTRUCTION DETAILS


NOTE:
AIR/MOISTURE BARRIER INSTALLER MUST PROVIDE WEATHER TIGHT SEAL AT ALL BARRIER TERMINATIONS

THE INFORMATION CONTAINED IN THIS DRAWING IS THE SOLE PROPERTY OF METAL DESIGN SYSTEMS. ANY REPRODUCTION, IN PART OR WHOLE, WITHOUT THE WRITTEN PERMISSION OF METAL DESIGN SYSTEMS IS PROHIBITED.



METAL DESIGN SYSTEMS
4150 C Street S.W.
CEDAR RAPIDS, IA. 52404
Ph. (319) 362-7454

PROJECT SERIES 42 DETAILS		
DRAWING DESCRIPTION WINDOW SILL DETAIL (TYP.)		
PROJECT NUMBER	DRAWING NUMBER S42-ACM-08	DATE 6.2.14
MATERIAL	SCALE 6" = 1'-0"	DRAWN BY

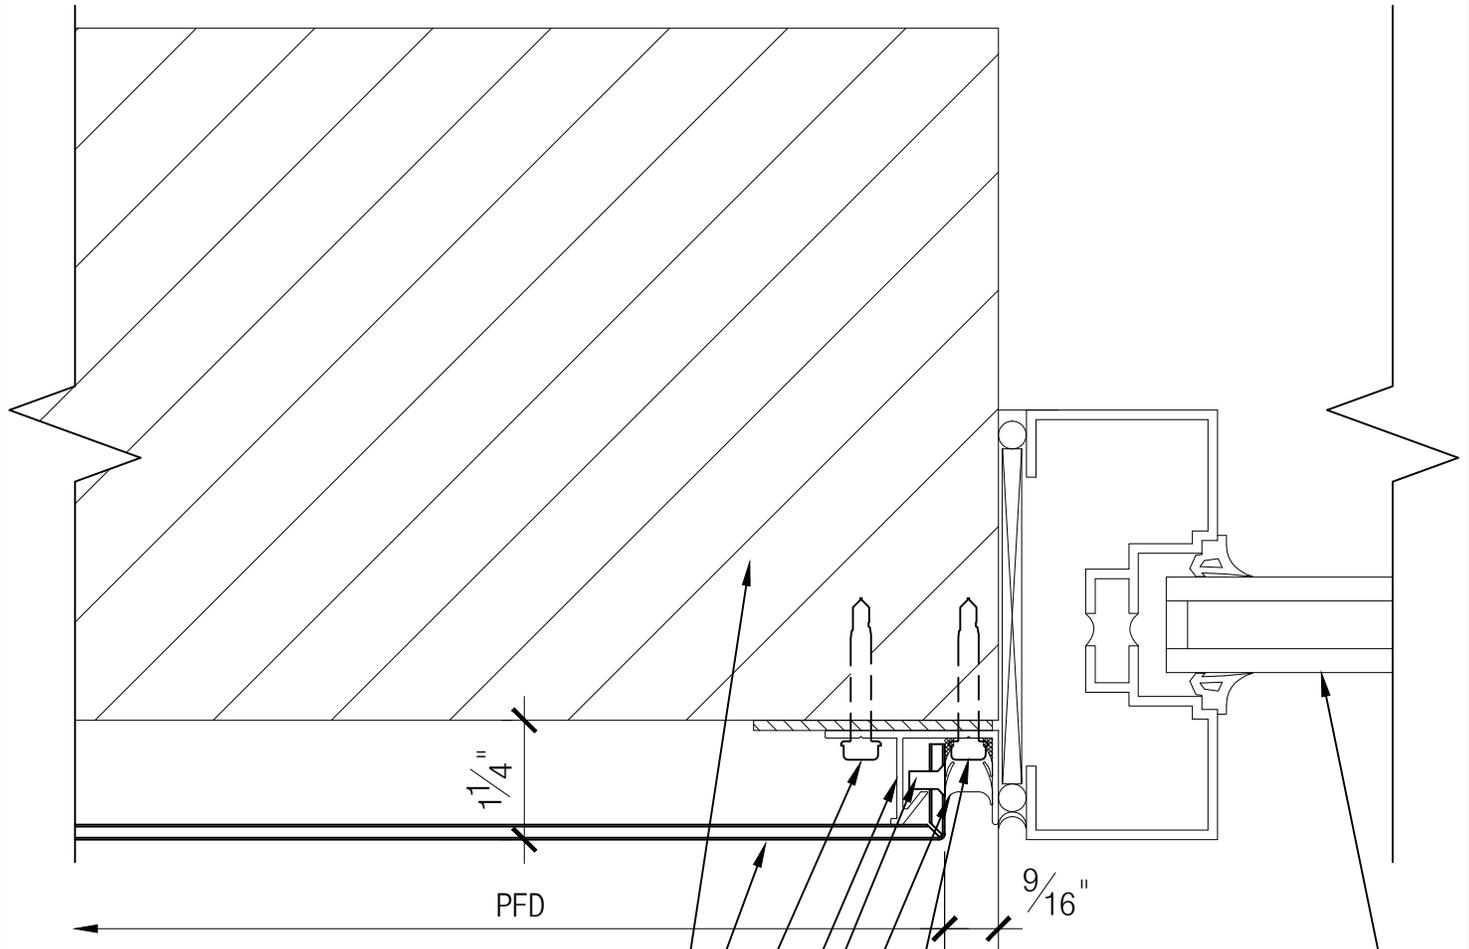

REFER TO CONTRACT DOCUMENTS FOR EXACT CONSTRUCTION DETAILS

ACM PANEL BY MDS

SHIMS AND APPROVED FASTENERS BY INSTALLER (SIZE, TYPE AND QUANTITY TO BE APPROPRIATE FOR CONDITIONS)

#4001 EXTRUSION BY MDS

FACTORY INSTALLED STAINLESS STEEL RIVET

SILICONE GASKET BY MDS SET IN BED OF SILICONE BY INSTALLER

ALTERNATE FASTENER LOCATION IF UNAVOIDABLE - HEAD PAINTED TO MATCH EXTRUSION BY OTHERS

WINDOW SYSTEM AND ALL RELATED FLASHINGS, BLOCKING, AND SEALANTS BY OTHERS

NOTE:
AIR/MOISTURE BARRIER INSTALLER MUST PROVIDE WEATHER TIGHT SEAL AT ALL BARRIER TERMINATIONS

THE INFORMATION CONTAINED IN THIS DRAWING IS THE SOLE PROPERTY OF METAL DESIGN SYSTEMS. ANY REPRODUCTION, IN PART OR WHOLE, WITHOUT THE WRITTEN PERMISSION OF METAL DESIGN SYSTEMS IS PROHIBITED.



METAL DESIGN SYSTEMS
DESIGNED FOR A PERFECT FIT.

METAL DESIGN SYSTEMS

4150 C Street S.W.
CEDAR RAPIDS, IA. 52404
Ph. (319) 362-7454

MATERIAL

PROJECT

SERIES 42 DETAILS

DRAWING DESCRIPTION

WINDOW/DOOR JAMB DETAIL (TYP.)

PROJECT NUMBER

DRAWING NUMBER

S42-ACM-09


DATE

6.2.14

SCALE

6" = 1'-0"

DRAWN BY

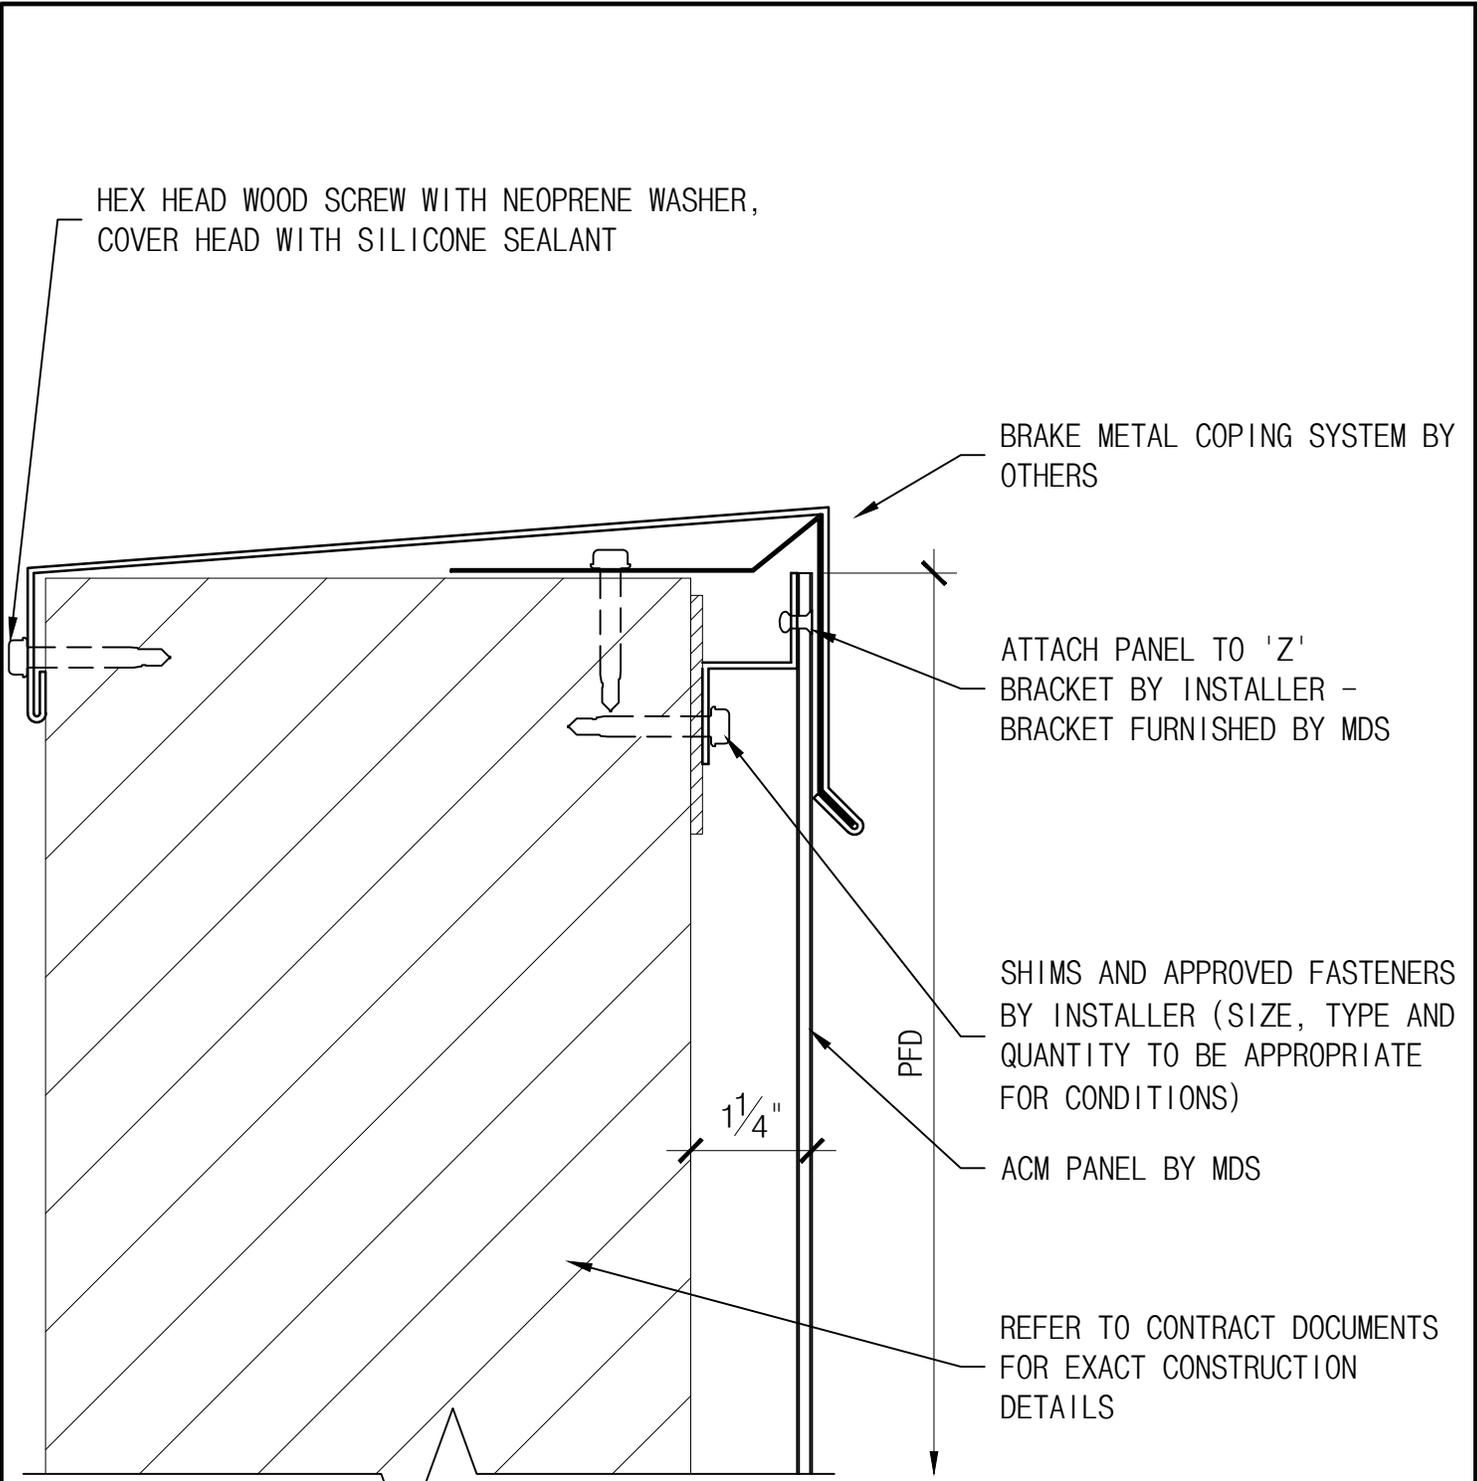

HEX HEAD WOOD SCREW WITH NEOPRENE WASHER,
COVER HEAD WITH SILICONE SEALANT

BRAKE METAL COPING SYSTEM BY
OTHERS

ATTACH PANEL TO 'Z'
BRACKET BY INSTALLER -
BRACKET FURNISHED BY MDS


SHIMS AND APPROVED FASTENERS
BY INSTALLER (SIZE, TYPE AND
QUANTITY TO BE APPROPRIATE
FOR CONDITIONS)

ACM PANEL BY MDS

REFER TO CONTRACT DOCUMENTS
FOR EXACT CONSTRUCTION
DETAILS


NOTE:
AIR/MOISTURE BARRIER
INSTALLER MUST PROVIDE
WEATHER TIGHT SEAL AT
ALL BARRIER TERMINATIONS

<p>THE INFORMATION CONTAINED IN THIS DRAWING IS THE SOLE PROPERTY OF METAL DESIGN SYSTEMS. ANY REPRODUCTION, IN PART OR WHOLE, WITHOUT THE WRITTEN PERMISSION OF METAL DESIGN SYSTEMS IS PROHIBITED.</p>	 <p>METAL DESIGN SYSTEMS DESIGNED FOR A PERFECT FIT.</p>	<p>METAL DESIGN SYSTEMS 4150 C Street S.W. CEDAR RAPIDS, IA. 52404 Ph. (319) 362-7454</p>	<p>PROJECT SERIES 42 DETAILS</p>				
			<p>DRAWING DESCRIPTION BREAK METAL COPING DETAIL (TYP.)</p>				
			<p>PROJECT NUMBER</p>	<p>DRAWING NUMBER S42-ACM-10</p>	<p>DATE 6.2.14</p>		
			<p>MATERIAL</p>	<p>SCALE 6" = 1'-0"</p>	<p>DRAWN BY</p>		

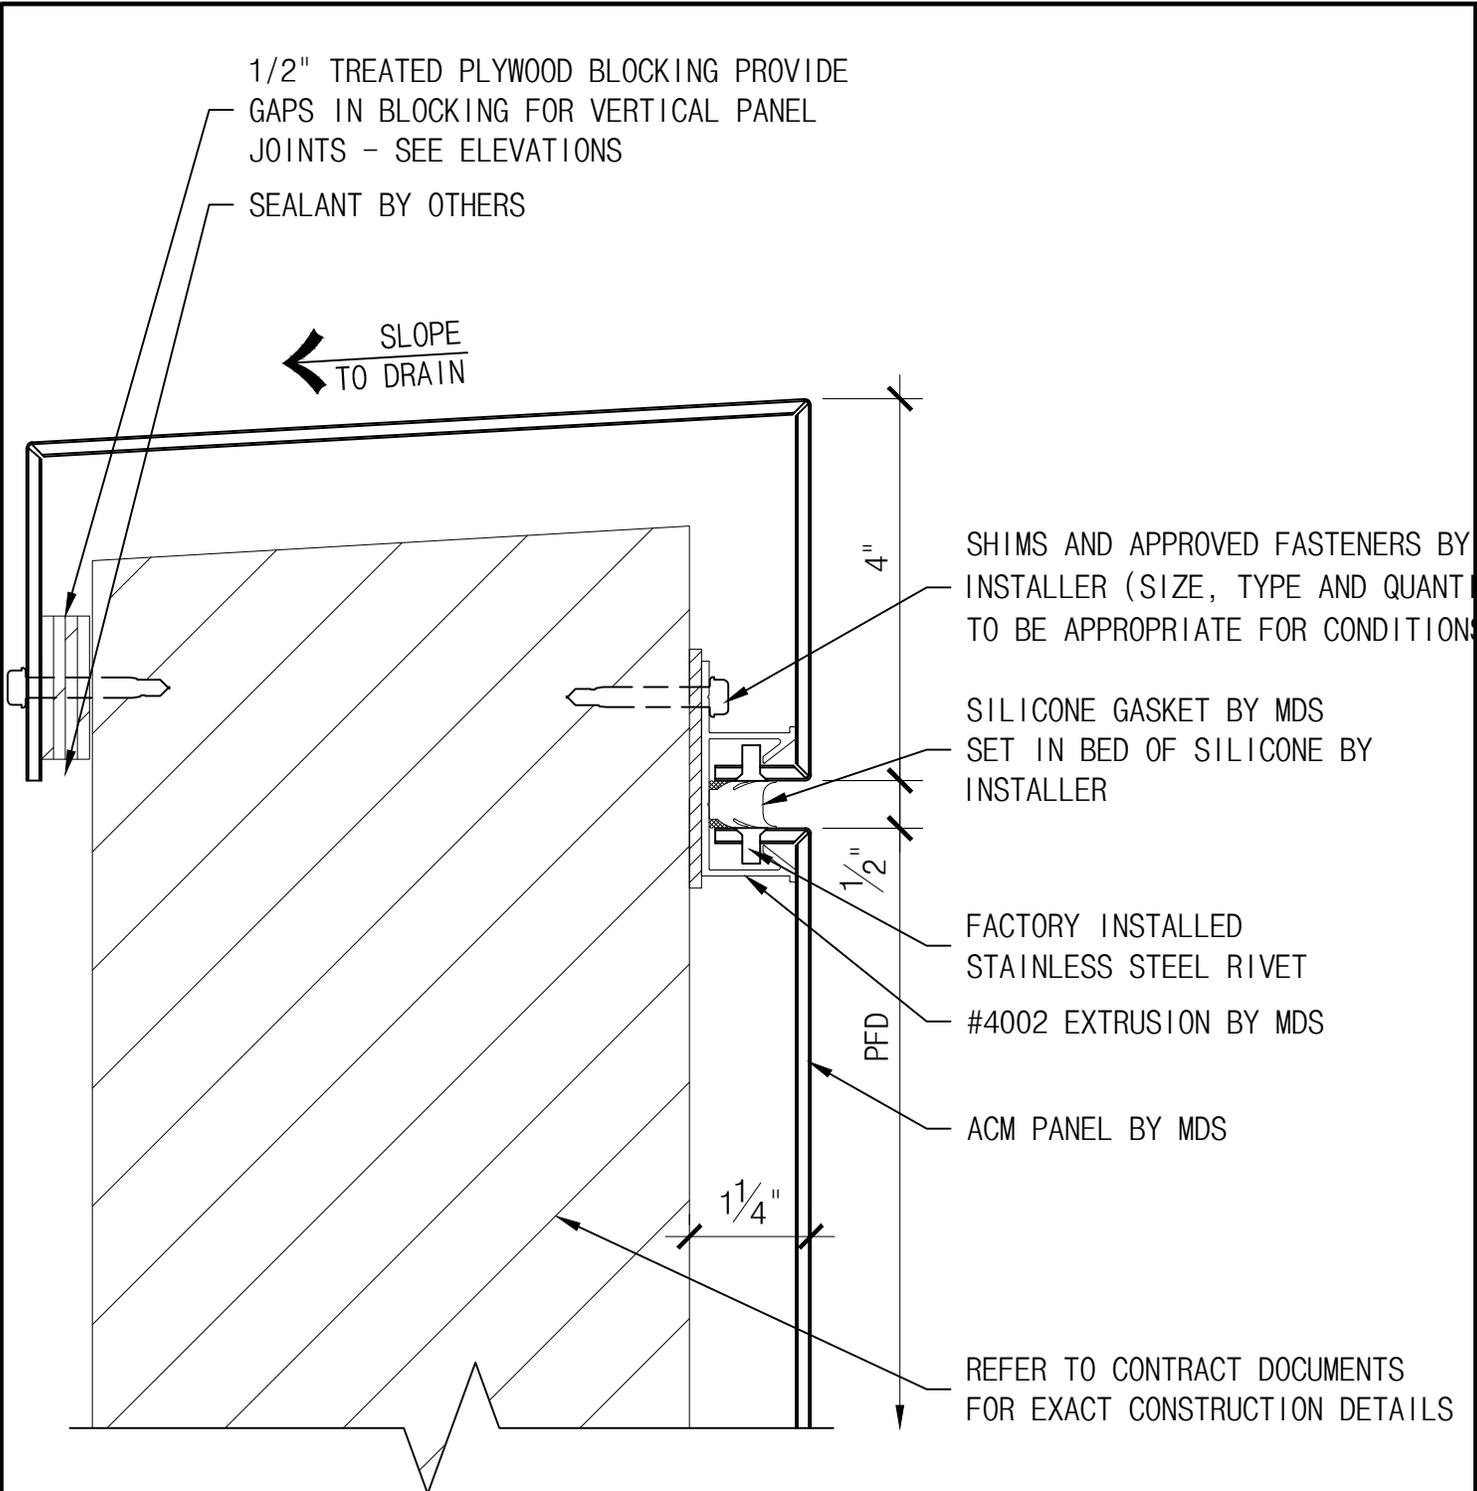

NOTE:
 AIR/MOISTURE BARRIER
 INSTALLER MUST PROVIDE
 WEATHER TIGHT SEAL AT
 ALL BARRIER TERMINATIONS

<p>THE INFORMATION CONTAINED IN THIS DRAWING IS THE SOLE PROPERTY OF METAL DESIGN SYSTEMS. ANY REPRODUCTION, IN PART OR WHOLE, WITHOUT THE WRITTEN PERMISSION OF METAL DESIGN SYSTEMS IS PROHIBITED.</p>	 METAL DESIGN SYSTEMS <small>DESIGNED FOR A PERFECT FIT.</small>	METAL DESIGN SYSTEMS		PROJECT SERIES 42 DETAILS			
		4150 C Street S.W. CEDAR RAPIDS, IA. 52404 Ph. (319) 362-7454		DRAWING DESCRIPTION ACM COPING DETAIL (TYP.)			
		MATERIAL		PROJECT NUMBER	DRAWING NUMBER S42-ACM-11	DATE 6.2.14	
		SCALE 6" = 1'-0"		DRAWN BY			

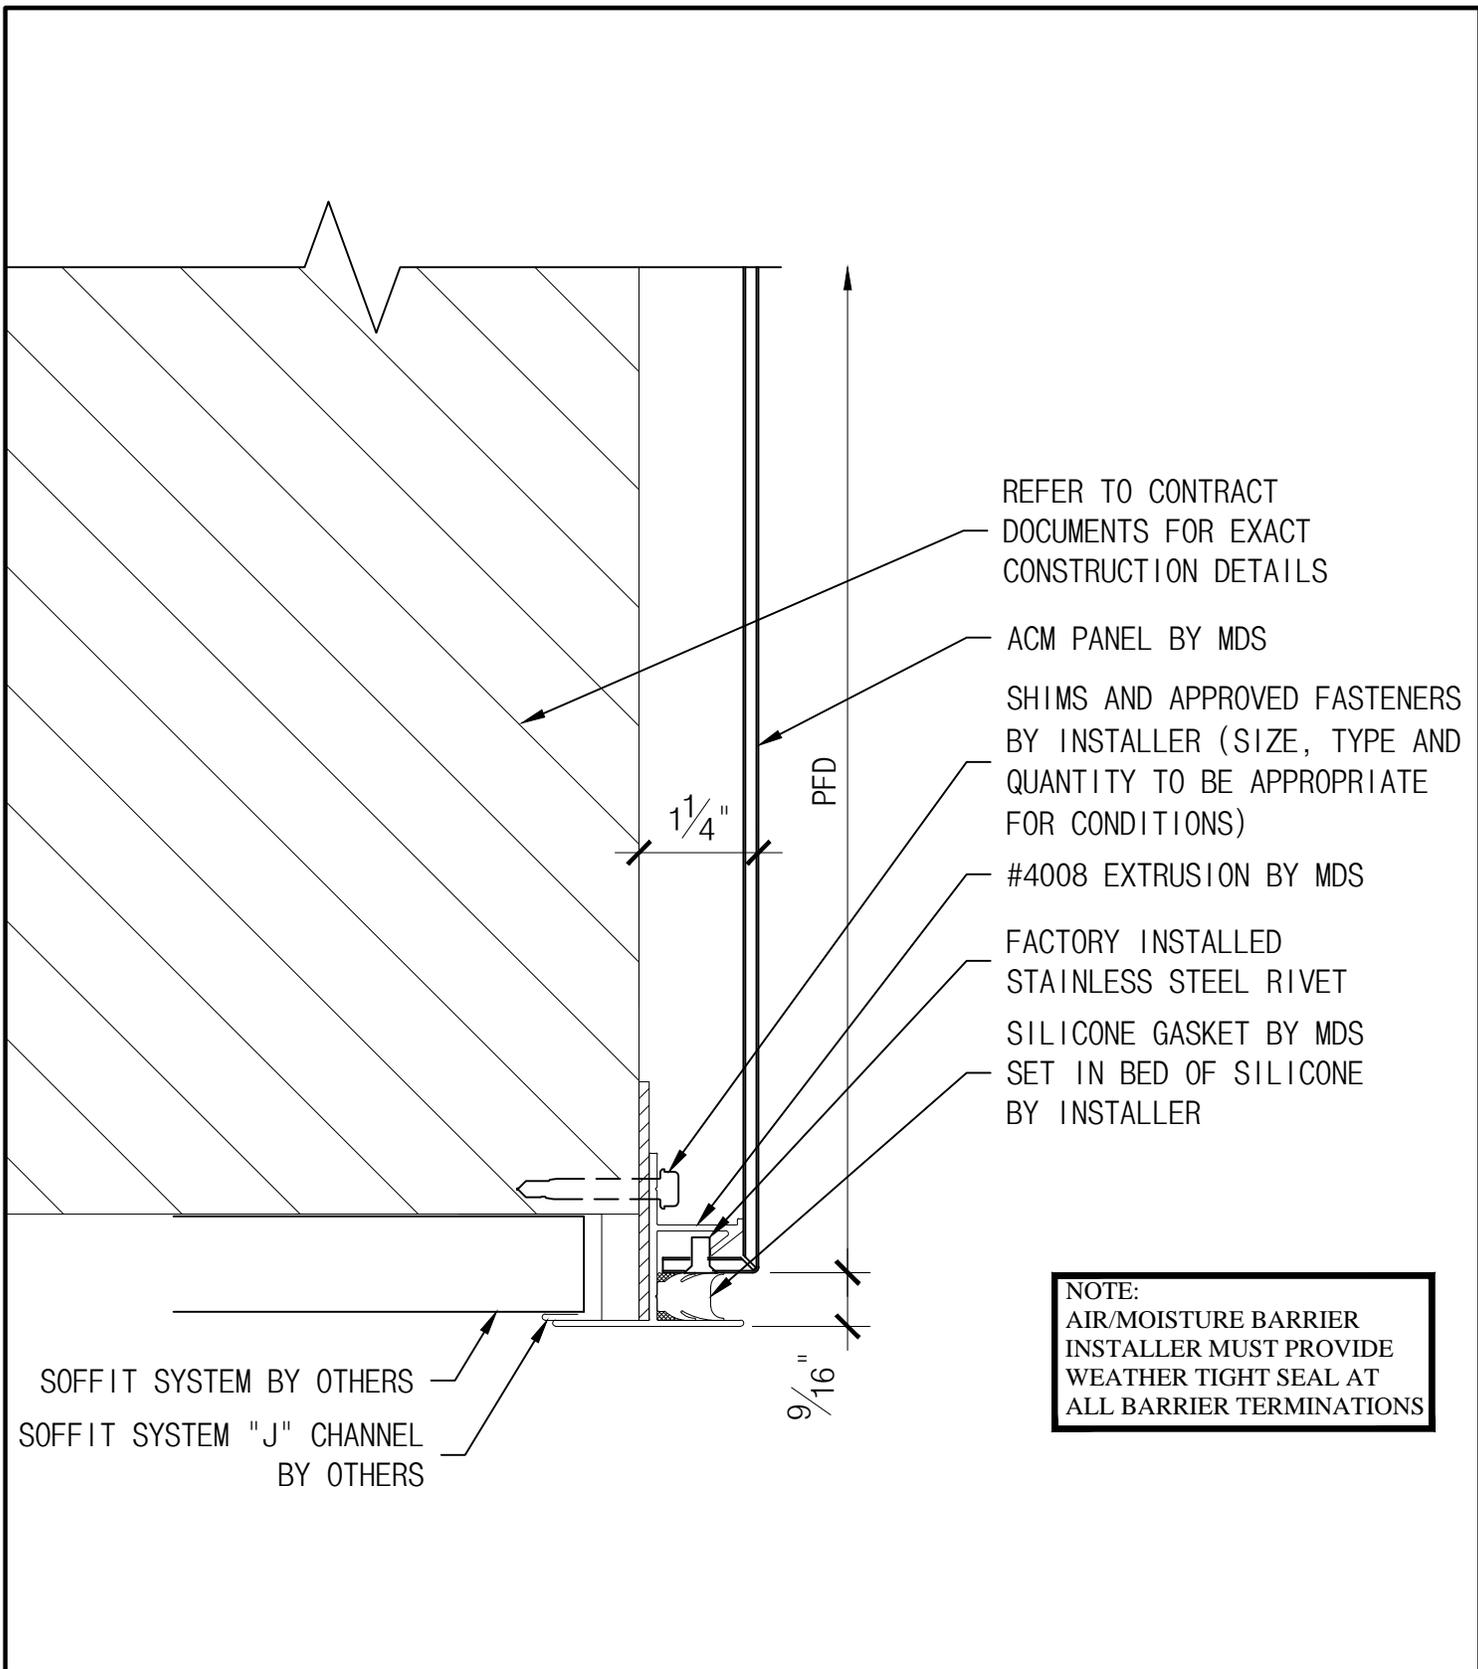

REFER TO CONTRACT DOCUMENTS FOR EXACT CONSTRUCTION DETAILS

ACM PANEL BY MDS

SHIMS AND APPROVED FASTENERS BY INSTALLER (SIZE, TYPE AND QUANTITY TO BE APPROPRIATE FOR CONDITIONS)

#4008 EXTRUSION BY MDS

FACTORY INSTALLED STAINLESS STEEL RIVET


SILICONE GASKET BY MDS SET IN BED OF SILICONE BY INSTALLER

NOTE:
AIR/MOISTURE BARRIER INSTALLER MUST PROVIDE WEATHER TIGHT SEAL AT ALL BARRIER TERMINATIONS

SOFFIT SYSTEM BY OTHERS
SOFFIT SYSTEM "J" CHANNEL BY OTHERS

<p>THE INFORMATION CONTAINED IN THIS DRAWING IS THE SOLE PROPERTY OF METAL DESIGN SYSTEMS. ANY REPRODUCTION, IN PART OR WHOLE, WITHOUT THE WRITTEN PERMISSION OF METAL DESIGN SYSTEMS IS PROHIBITED.</p>	 METAL DESIGN SYSTEMS <small>DESIGNED FOR A PERFECT FIT.</small>	METAL DESIGN SYSTEMS		PROJECT SERIES 42 DETAILS		
		4150 C Street S.W. CEDAR RAPIDS, IA. 52404 Ph. (319) 362-7454		DRAWING DESCRIPTION FACIA TO SOFFIT DETAIL		
		MATERIAL		PROJECT NUMBER	DRAWING NUMBER S42-ACM-12	DATE 6.2.14
		SCALE 6" = 1'-0"		DRAWN BY		

REFER TO
CONTRACT
DOCUMENTS
FOR EXACT
CONSTRUCTION
DETAILS

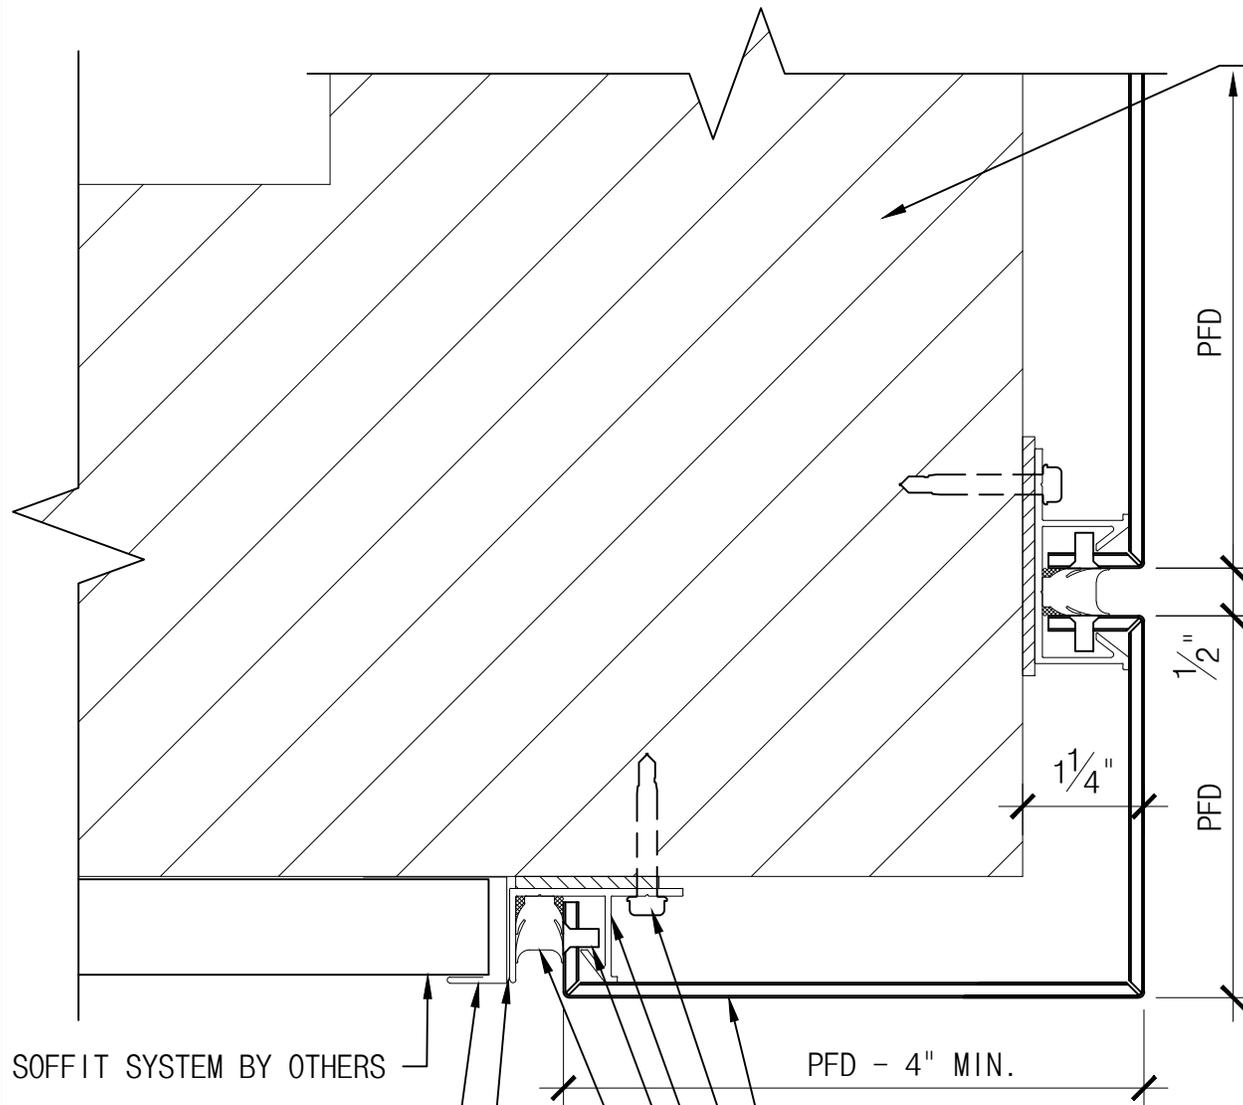

SOFFIT SYSTEM BY OTHERS

SOFFIT SYSTEM "J" CHANNEL
BY OTHERS

SET EXTRUSION IN BED
OF SILICONE SEALANT
BY INSTALLER

ACM PANEL BY MDS

SHIMS AND APPROVED FASTENERS BY
INSTALLER (SIZE, TYPE AND QUANTITY
TO BE APPROPRIATE FOR CONDITIONS)

#4001 EXTRUSION BY MDS

FACTORY INSTALLED
STAINLESS STEEL RIVET

SILICONE GASKET BY MDS SET IN BED
OF SILICONE SEALANT BY INSTALLER


NOTE:
AIR/MOISTURE BARRIER
INSTALLER MUST PROVIDE
WEATHER TIGHT SEAL AT
ALL BARRIER TERMINATIONS

THE INFORMATION CONTAINED IN THIS
DRAWING IS THE SOLE PROPERTY OF
METAL DESIGN SYSTEMS. ANY
REPRODUCTION, IN PART OR WHOLE,
WITHOUT THE WRITTEN PERMISSION OF
METAL DESIGN SYSTEMS IS PROHIBITED.



METAL DESIGN SYSTEMS
4150 C Street S.W.
CEDAR RAPIDS, IA. 52404
Ph. (319) 362-7454

PROJECT SERIES 42 DETAILS		
DRAWING DESCRIPTION ACM TO SOFFIT CONNECTION		
PROJECT NUMBER	DRAWING NUMBER S42-ACM-13	DATE 6.2.14
MATERIAL	SCALE 6" = 1'-0"	DRAWN BY

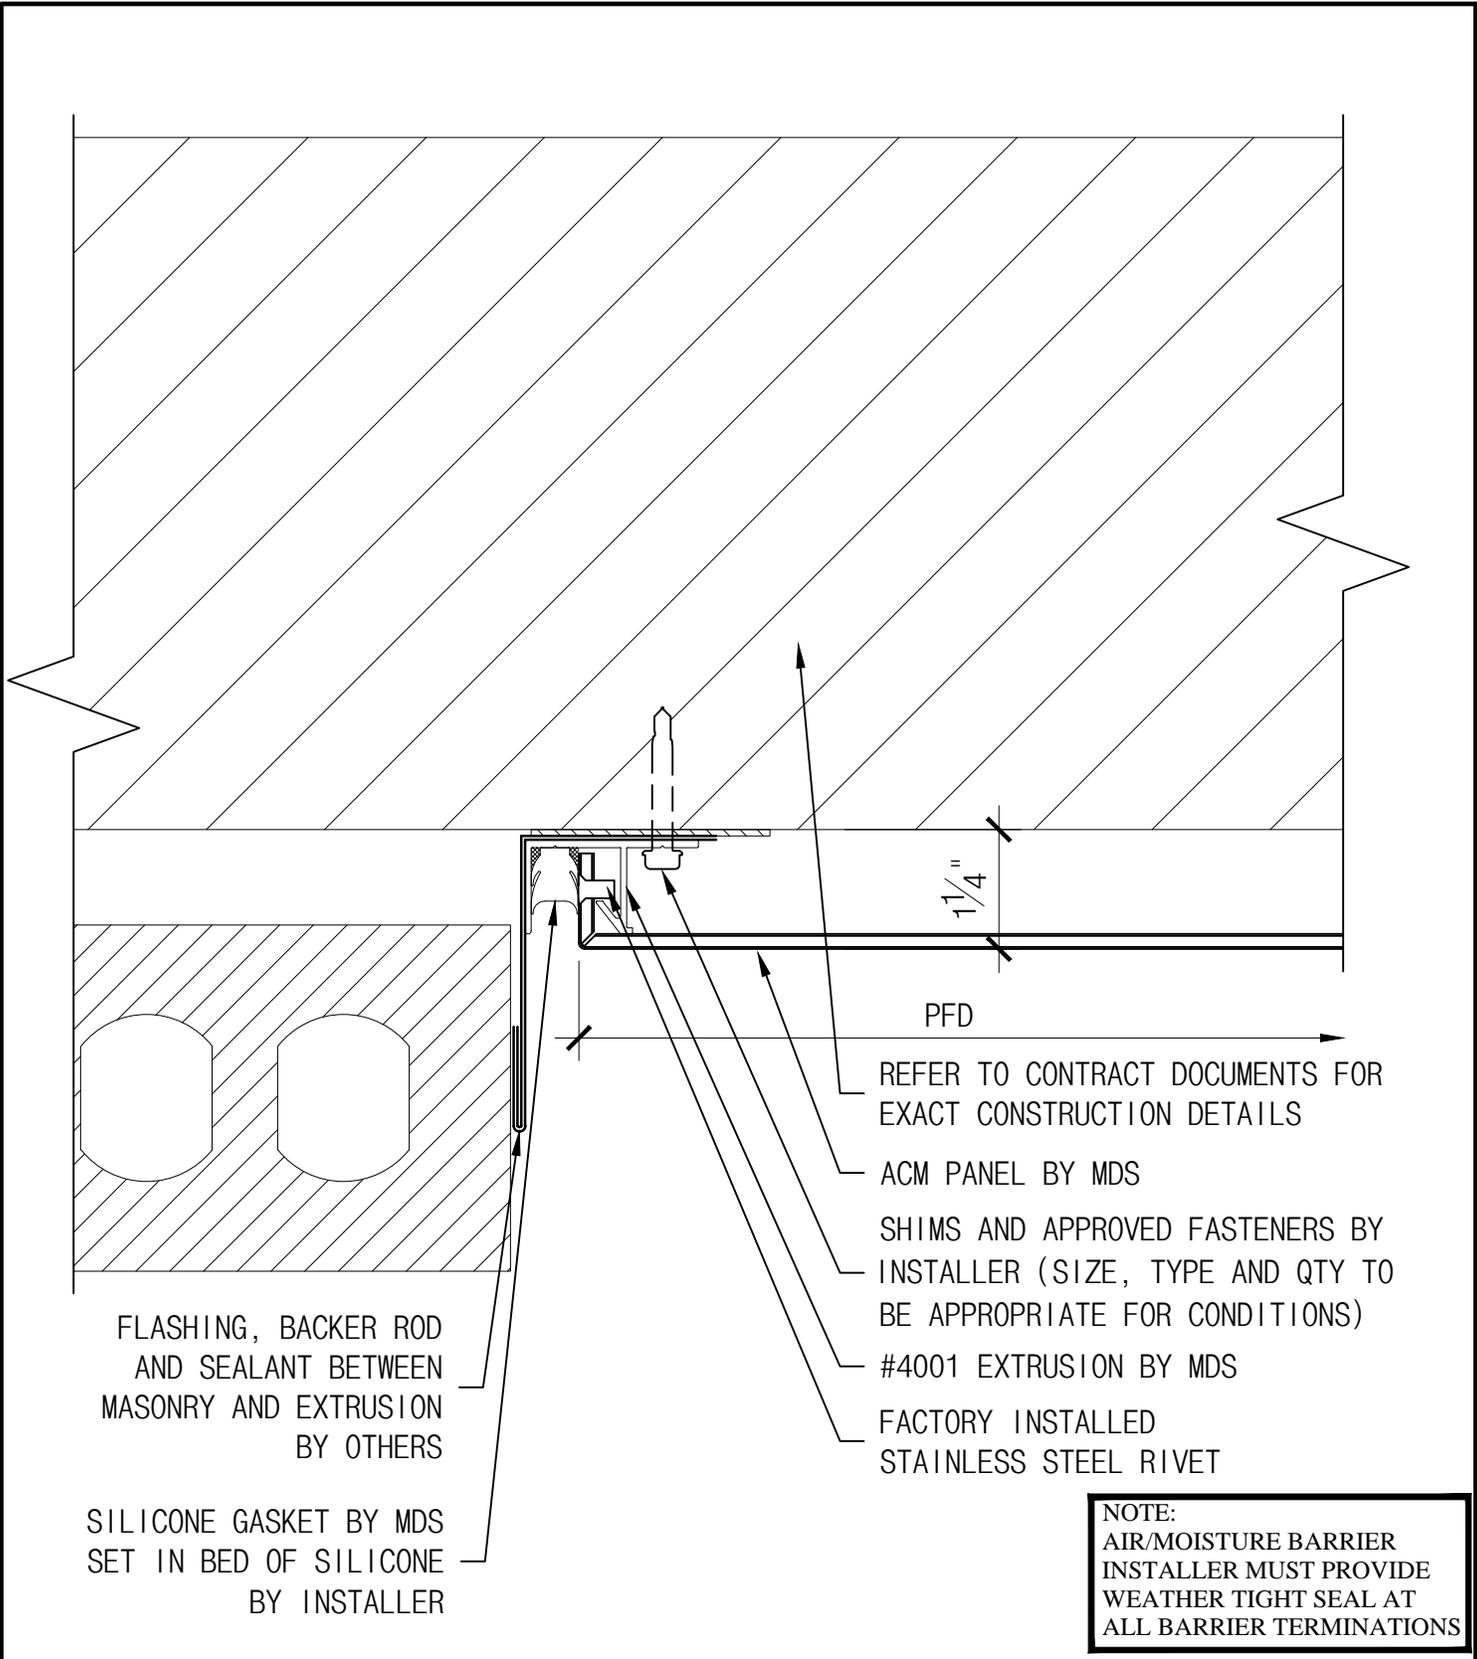

THE INFORMATION CONTAINED IN THIS DRAWING IS THE SOLE PROPERTY OF METAL DESIGN SYSTEMS. ANY REPRODUCTION, IN PART OR WHOLE, WITHOUT THE WRITTEN PERMISSION OF METAL DESIGN SYSTEMS IS PROHIBITED.




METAL DESIGN SYSTEMS
 4150 C Street S.W.
 CEDAR RAPIDS, IA. 52404
 Ph. (319) 362-7454

MATERIAL


METAL DESIGN SYSTEMS
 DESIGNED FOR A PERFECT FIT.

PROJECT SERIES 42 DETAILS		
DRAWING DESCRIPTION PANEL TO MASONRY		
PROJECT NUMBER	DRAWING NUMBER S42-ACM-14	DATE 6.2.14
SCALE 6" = 1'-0"	DRAWN BY	

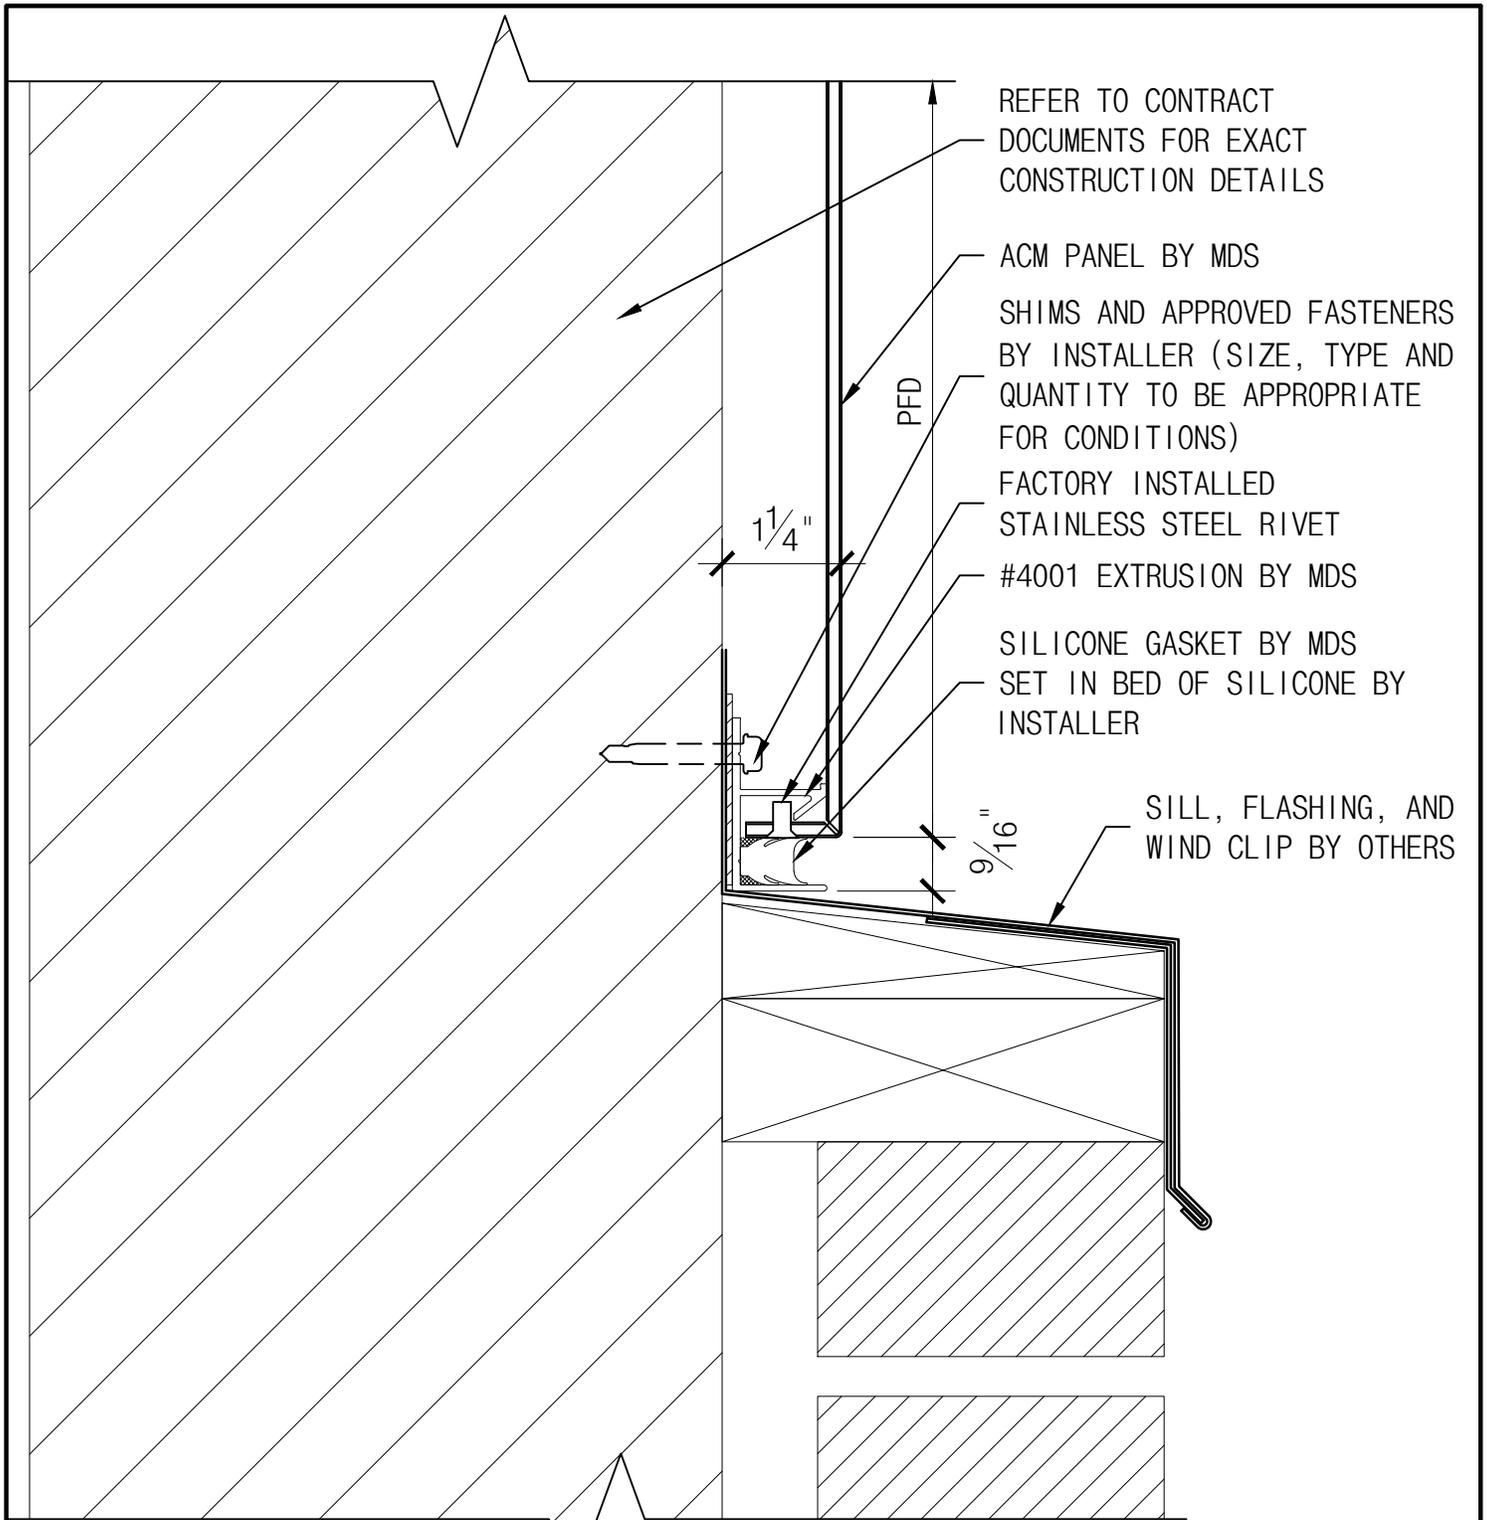

NOTE:
AIR/MOISTURE BARRIER INSTALLER MUST PROVIDE WEATHER TIGHT SEAL AT ALL BARRIER TERMINATIONS

<p>THE INFORMATION CONTAINED IN THIS DRAWING IS THE SOLE PROPERTY OF METAL DESIGN SYSTEMS. ANY REPRODUCTION, IN PART OR WHOLE, WITHOUT THE WRITTEN PERMISSION OF METAL DESIGN SYSTEMS IS PROHIBITED.</p>	 METAL DESIGN SYSTEMS DESIGNED FOR A PERFECT FIT.	METAL DESIGN SYSTEMS 4150 C Street S.W. CEDAR RAPIDS, IA. 52404 Ph. (319) 362-7454		PROJECT SERIES 42 DETAILS		
		DRAWING DESCRIPTION MASONRY SILL				
		PROJECT NUMBER		DRAWING NUMBER S42-ACM-15		DATE 6.2.14
MATERIAL		SCALE 6" = 1'-0"		DRAWN BY		

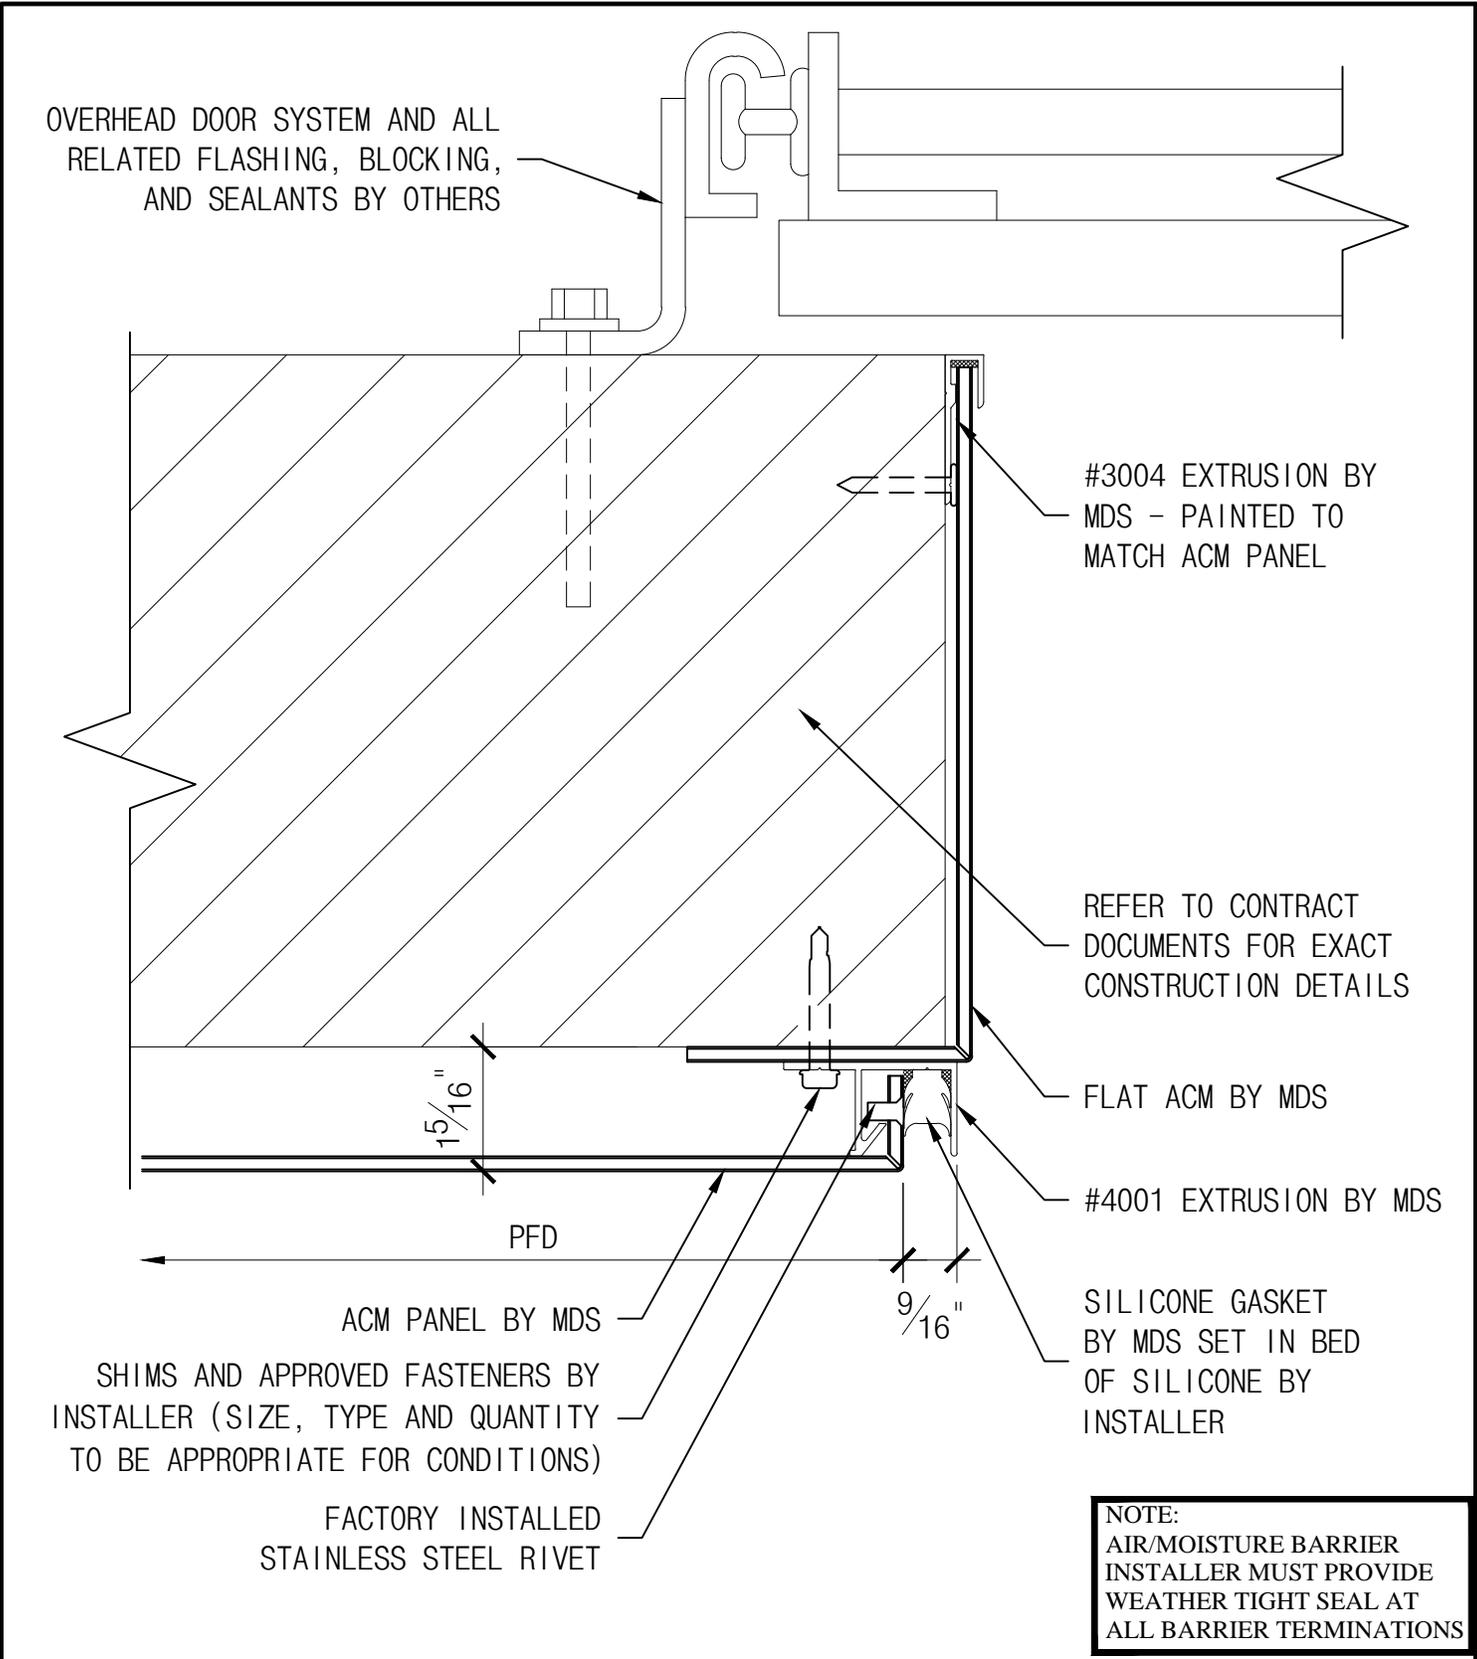


THE INFORMATION CONTAINED IN THIS DRAWING IS THE SOLE PROPERTY OF METAL DESIGN SYSTEMS. ANY REPRODUCTION, IN PART OR WHOLE, WITHOUT THE WRITTEN PERMISSION OF METAL DESIGN SYSTEMS IS PROHIBITED.



METAL DESIGN SYSTEMS
 4150 C Street S.W.
 CEDAR RAPIDS, IA. 52404
 Ph. (319) 362-7454

MATERIAL

PROJECT SERIES 42 DETAILS		
DRAWING DESCRIPTION OVERHEAD DOOR JAMB		
PROJECT NUMBER	DRAWING NUMBER S42-ACM-16	DATE 6.2.14
SCALE 6" = 1'-0"	DRAWN BY	

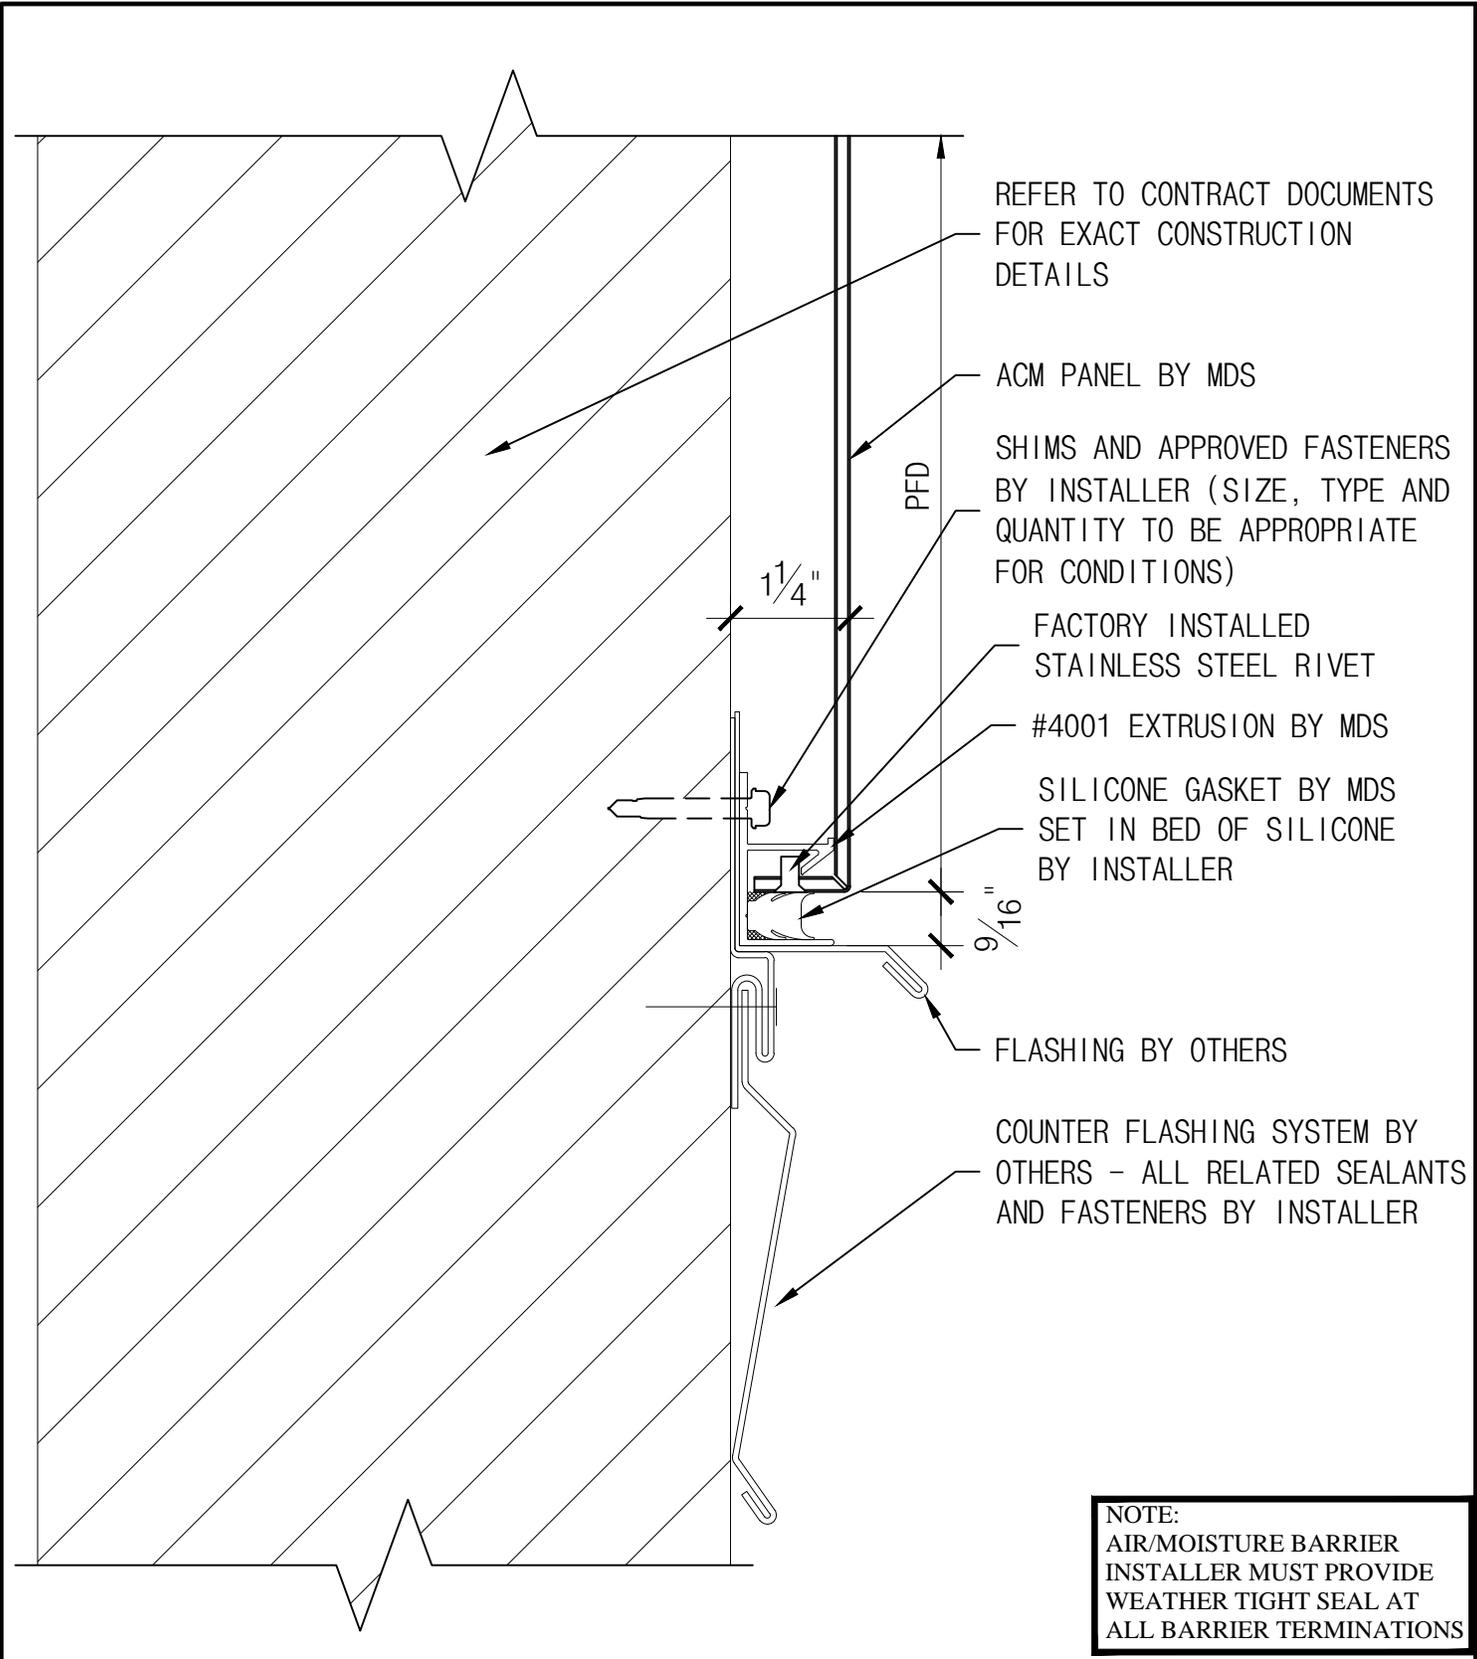

THE INFORMATION CONTAINED IN THIS DRAWING IS THE SOLE PROPERTY OF METAL DESIGN SYSTEMS. ANY REPRODUCTION, IN PART OR WHOLE, WITHOUT THE WRITTEN PERMISSION OF METAL DESIGN SYSTEMS IS PROHIBITED.



METAL DESIGN SYSTEMS
 4150 C Street S.W.
 CEDAR RAPIDS, IA. 52404
 Ph. (319) 362-7454

PROJECT SERIES 42 DETAILS		
DRAWING DESCRIPTION PANEL TERMINATION ABOVE ROOF		
PROJECT NUMBER	DRAWING NUMBER S42-ACM-17	DATE 6.2.14
MATERIAL	SCALE 6" = 1'-0"	DRAWN BY