

NOTE:
AIR/MOISTURE BARRIER
INSTALLER MUST PROVIDE
WEATHER TIGHT SEAL AT
ALL BARRIER TERMINATIONS

THE INFORMATION CONTAINED IN THIS
DRAWING IS THE SOLE PROPERTY OF
METAL DESIGN SYSTEMS. ANY
REPRODUCTION, IN PART OR WHOLE,
WITHOUT THE WRITTEN PERMISSION OF
METAL DESIGN SYSTEMS IS PROHIBITED.



METAL DESIGN SYSTEMS
4150 C Street S.W.
CEDAR RAPIDS, IA. 52404
Ph. (319) 362-7454

PROJECT
SERIES 80 DETAILS

DRAWING DESCRIPTION
STANDARD TERMINATION DETAIL

PROJECT NUMBER


DRAWING NUMBER
S80-ACM-01A

DATE
6.02.14

MATERIAL

SCALE
6" = 1'-0"

DRAWN BY

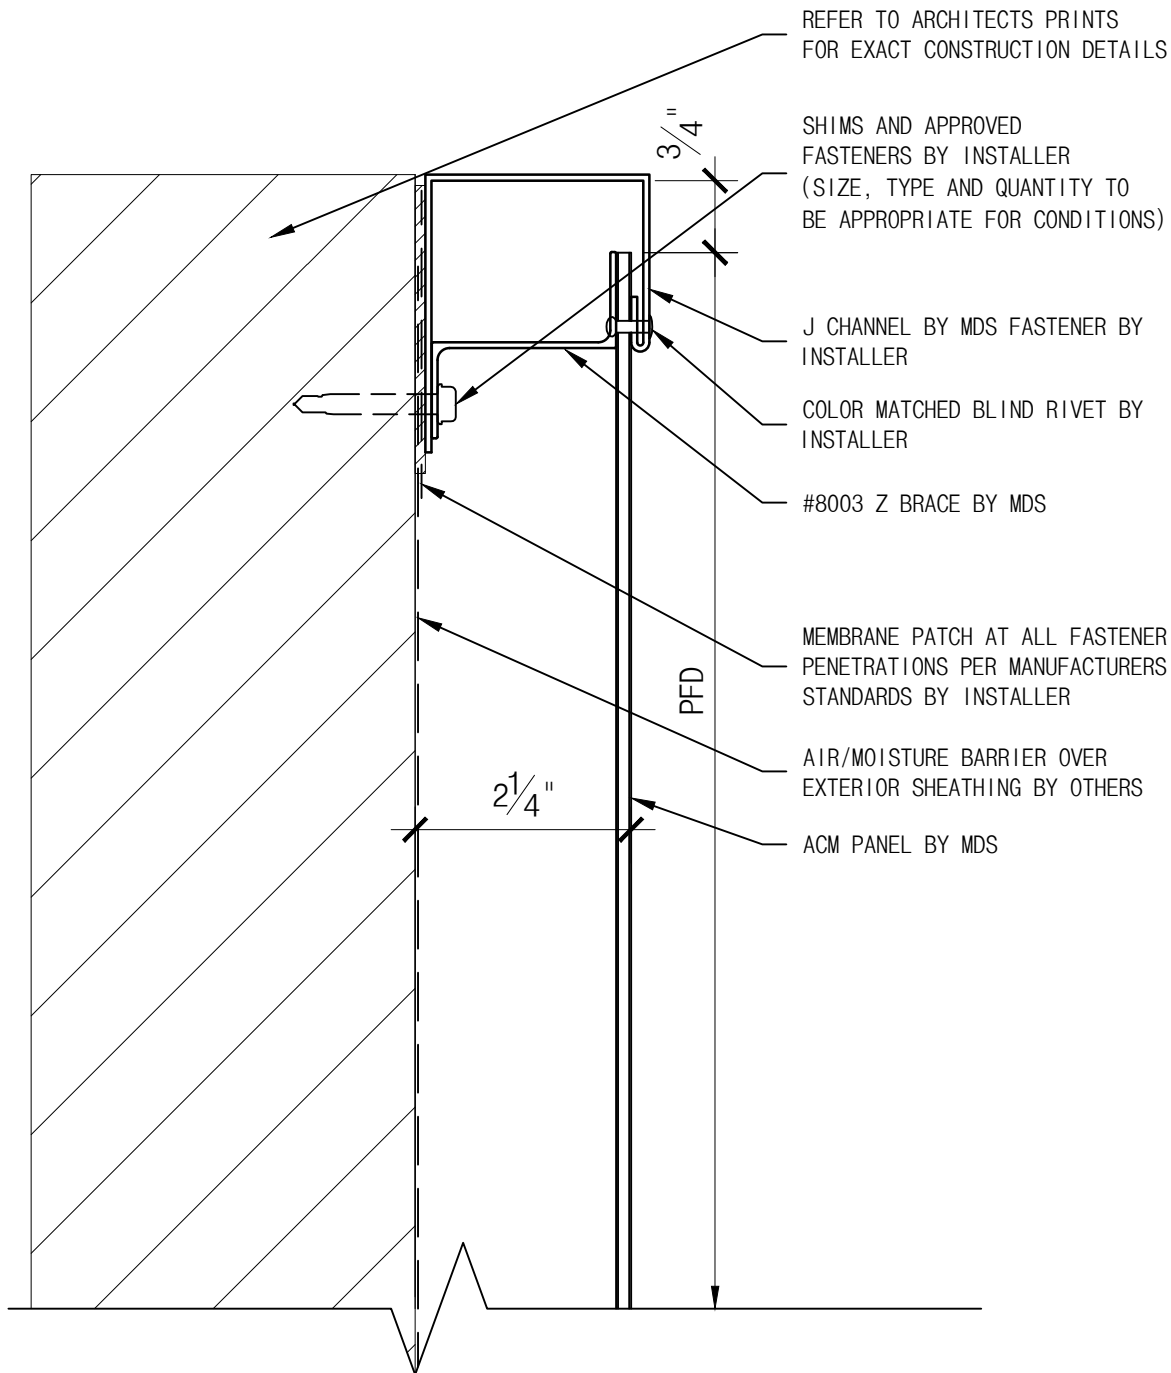


NOTE:
AIR/MOISTURE BARRIER
INSTALLER MUST PROVIDE
WEATHER TIGHT SEAL AT
ALL BARRIER TERMINATIONS

THE INFORMATION CONTAINED IN THIS
DRAWING IS THE SOLE PROPERTY OF
METAL DESIGN SYSTEMS. ANY
REPRODUCTION, IN PART OR WHOLE,
WITHOUT THE WRITTEN PERMISSION OF
METAL DESIGN SYSTEMS IS PROHIBITED.



METAL DESIGN SYSTEMS
4150 C Street S.W.
CEDAR RAPIDS, IA. 52404
Ph. (319) 362-7454

PROJECT SERIES 80 DETAILS		
DRAWING DESCRIPTION ALT. STANDARD TERMINATION DETAIL		
PROJECT NUMBER	DRAWING NUMBER S80-ACM-01B	DATE 6.02.14
MATERIAL	SCALE 6" = 1'-0"	DRAWN BY

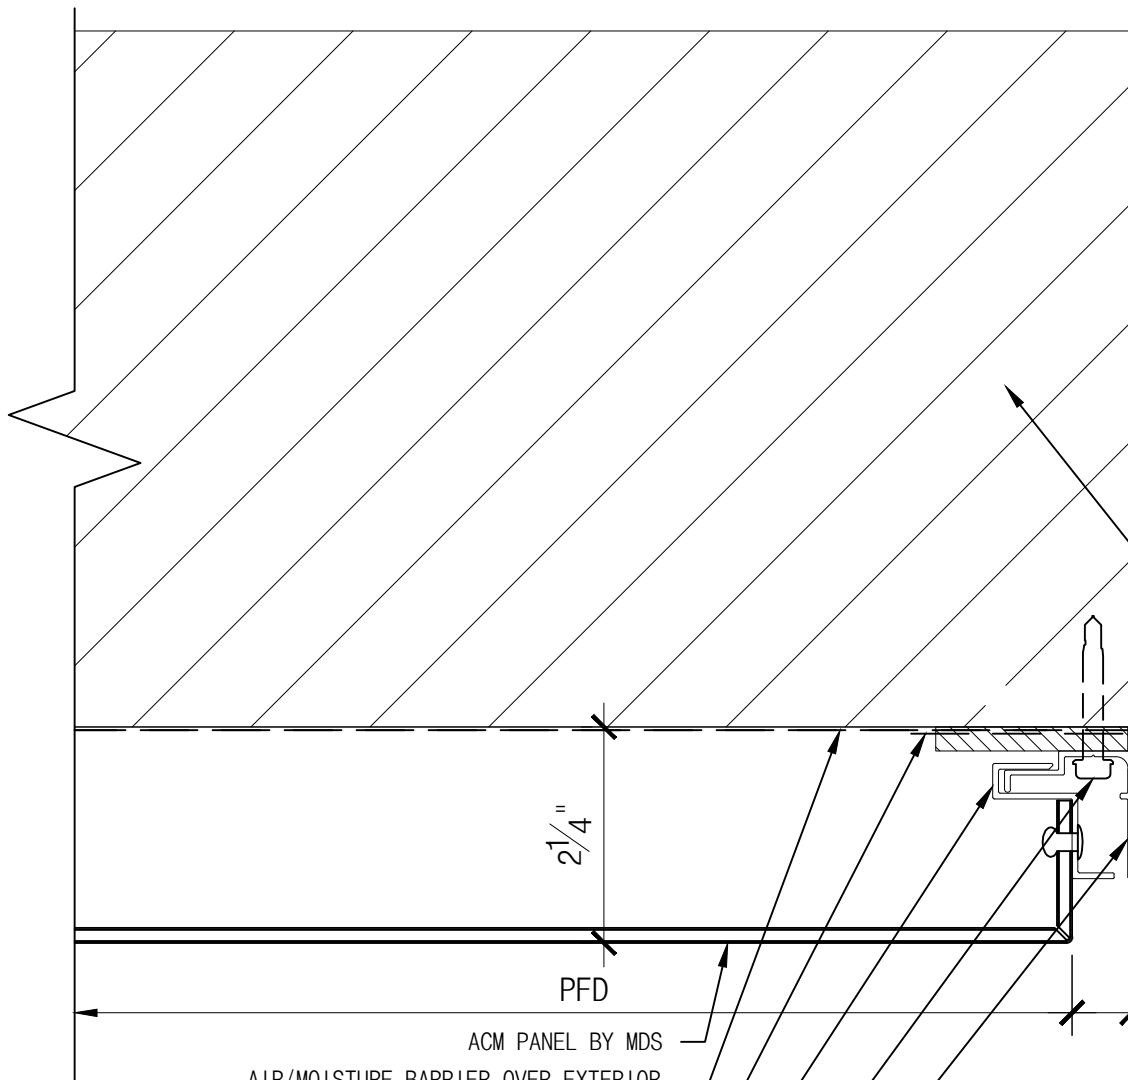

REFER TO ARCHITECTS
PRINTS FOR EXACT
CONSTRUCTION
DETAILS

2 1/4"

PFD

5/8"

ACM PANEL BY MDS

AIR/MOISTURE BARRIER OVER EXTERIOR
SHEATHING BY OTHERS

MEMBRANE PATCH AT ALL FASTENER PENETRATIONS PER
MANUFACTURERS STANDARDS BY INSTALLER

FACTORY INSTALLED #8002 EXTRUSION BY MDS

SHIMS AND APPROVED FASTENERS BY INSTALLER (SIZE,
TYPE AND QUANTITY TO BE APPROPRIATE FOR
CONDITIONS)

#8001 EXTRUSION BY MDS

NOTE:
AIR/MOISTURE BARRIER
INSTALLER MUST PROVIDE
WEATHER TIGHT SEAL AT
ALL BARRIER TERMINATIONS

THE INFORMATION CONTAINED IN THIS
DRAWING IS THE SOLE PROPERTY OF
METAL DESIGN SYSTEMS. ANY
REPRODUCTION, IN PART OR WHOLE,
WITHOUT THE WRITTEN PERMISSION OF
METAL DESIGN SYSTEMS IS PROHIBITED.



METAL DESIGN SYSTEMS

4150 C Street S.W.
CEDAR RAPIDS, IA. 52404
Ph. (319) 362-7454

PROJECT

SERIES 80 DETAILS

DRAWING DESCRIPTION

STANDARD TERMINATION DETAIL

PROJECT NUMBER

DRAWING NUMBER

S80-ACM-02A

DATE


6.02.14

SCALE

6" = 1'-0"

DRAWN BY

MATERIAL

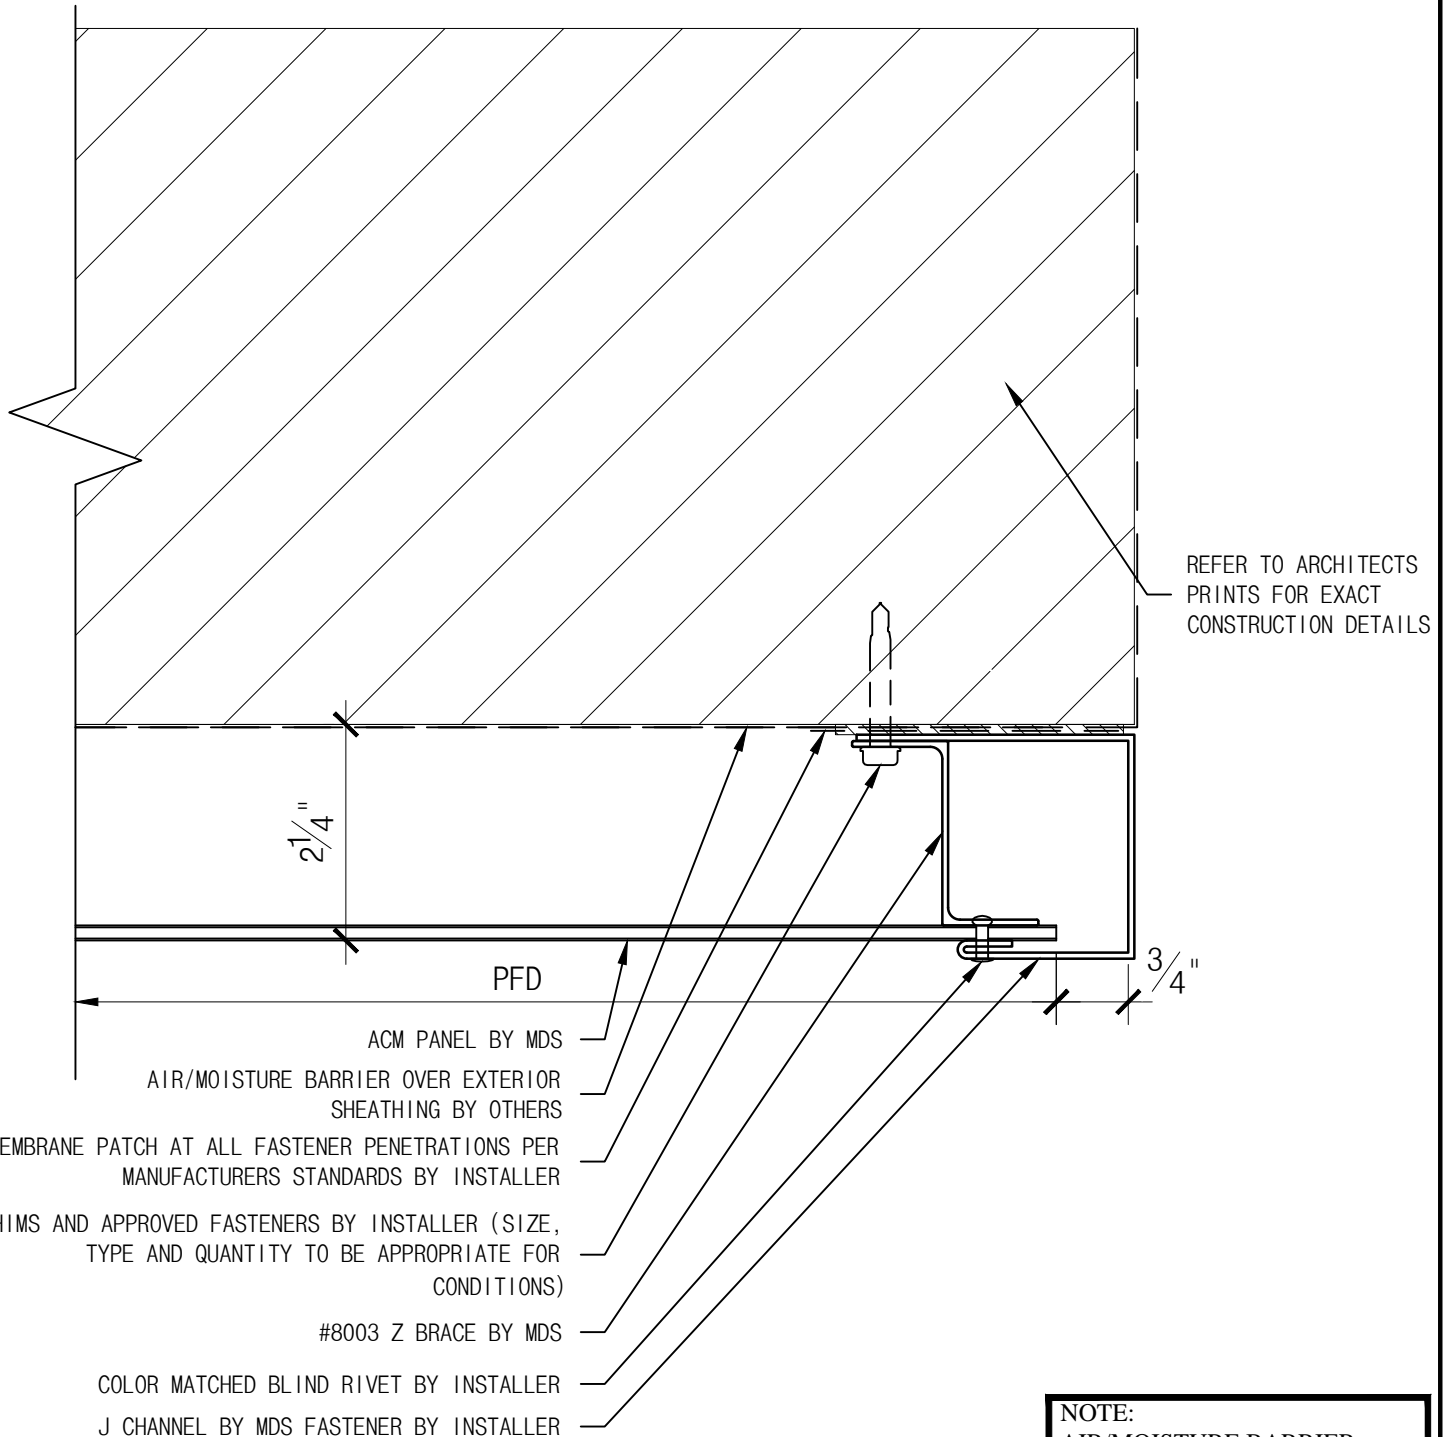

NOTE:
AIR/MOISTURE BARRIER
INSTALLER MUST PROVIDE
WEATHER TIGHT SEAL AT
ALL BARRIER TERMINATIONS

THE INFORMATION CONTAINED IN THIS
DRAWING IS THE SOLE PROPERTY OF
METAL DESIGN SYSTEMS. ANY
REPRODUCTION, IN PART OR WHOLE,
WITHOUT THE WRITTEN PERMISSION OF
METAL DESIGN SYSTEMS IS PROHIBITED.



METAL DESIGN SYSTEMS

4150 C Street S.W.
CEDAR RAPIDS, IA. 52404
Ph. (319) 362-7454

PROJECT

SERIES 80 DETAILS

DRAWING DESCRIPTION

ALT. STANDARD TERMINATION DETAIL

PROJECT NUMBER

DRAWING NUMBER

S80-ACM-02B


DATE

6.02.14

SCALE

6" = 1'-0"

DRAWN BY

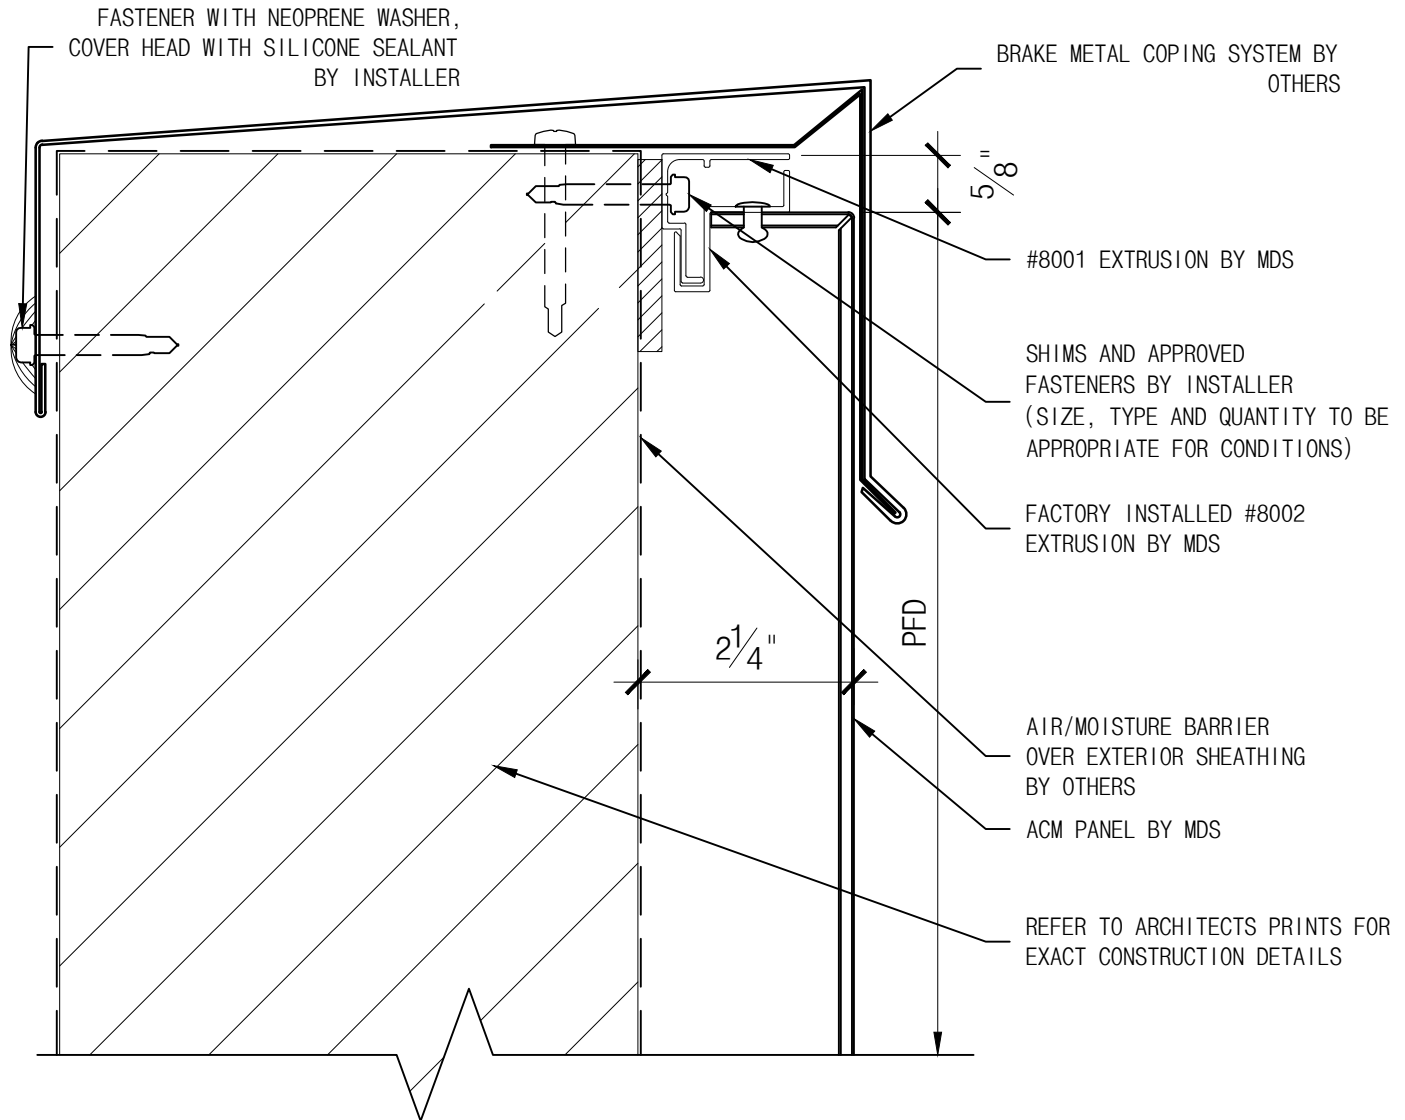


NOTE:
AIR/MOISTURE BARRIER
INSTALLER MUST PROVIDE
WEATHER TIGHT SEAL AT
ALL BARRIER TERMINATIONS

THE INFORMATION CONTAINED IN THIS
DRAWING IS THE SOLE PROPERTY OF
METAL DESIGN SYSTEMS. ANY
REPRODUCTION, IN PART OR WHOLE,
WITHOUT THE WRITTEN PERMISSION OF
METAL DESIGN SYSTEMS IS PROHIBITED.



METAL DESIGN SYSTEMS
4150 C Street S.W.
CEDAR RAPIDS, IA. 52404
Ph. (319) 362-7454

PROJECT SERIES 80 DETAILS		
DRAWING DESCRIPTION BRAKE METAL COPING DETAIL (TYP.)		
PROJECT NUMBER	DRAWING NUMBER S80-ACM-03	DATE 6.02.14
MATERIAL	SCALE 6" = 1'-0"	DRAWN BY

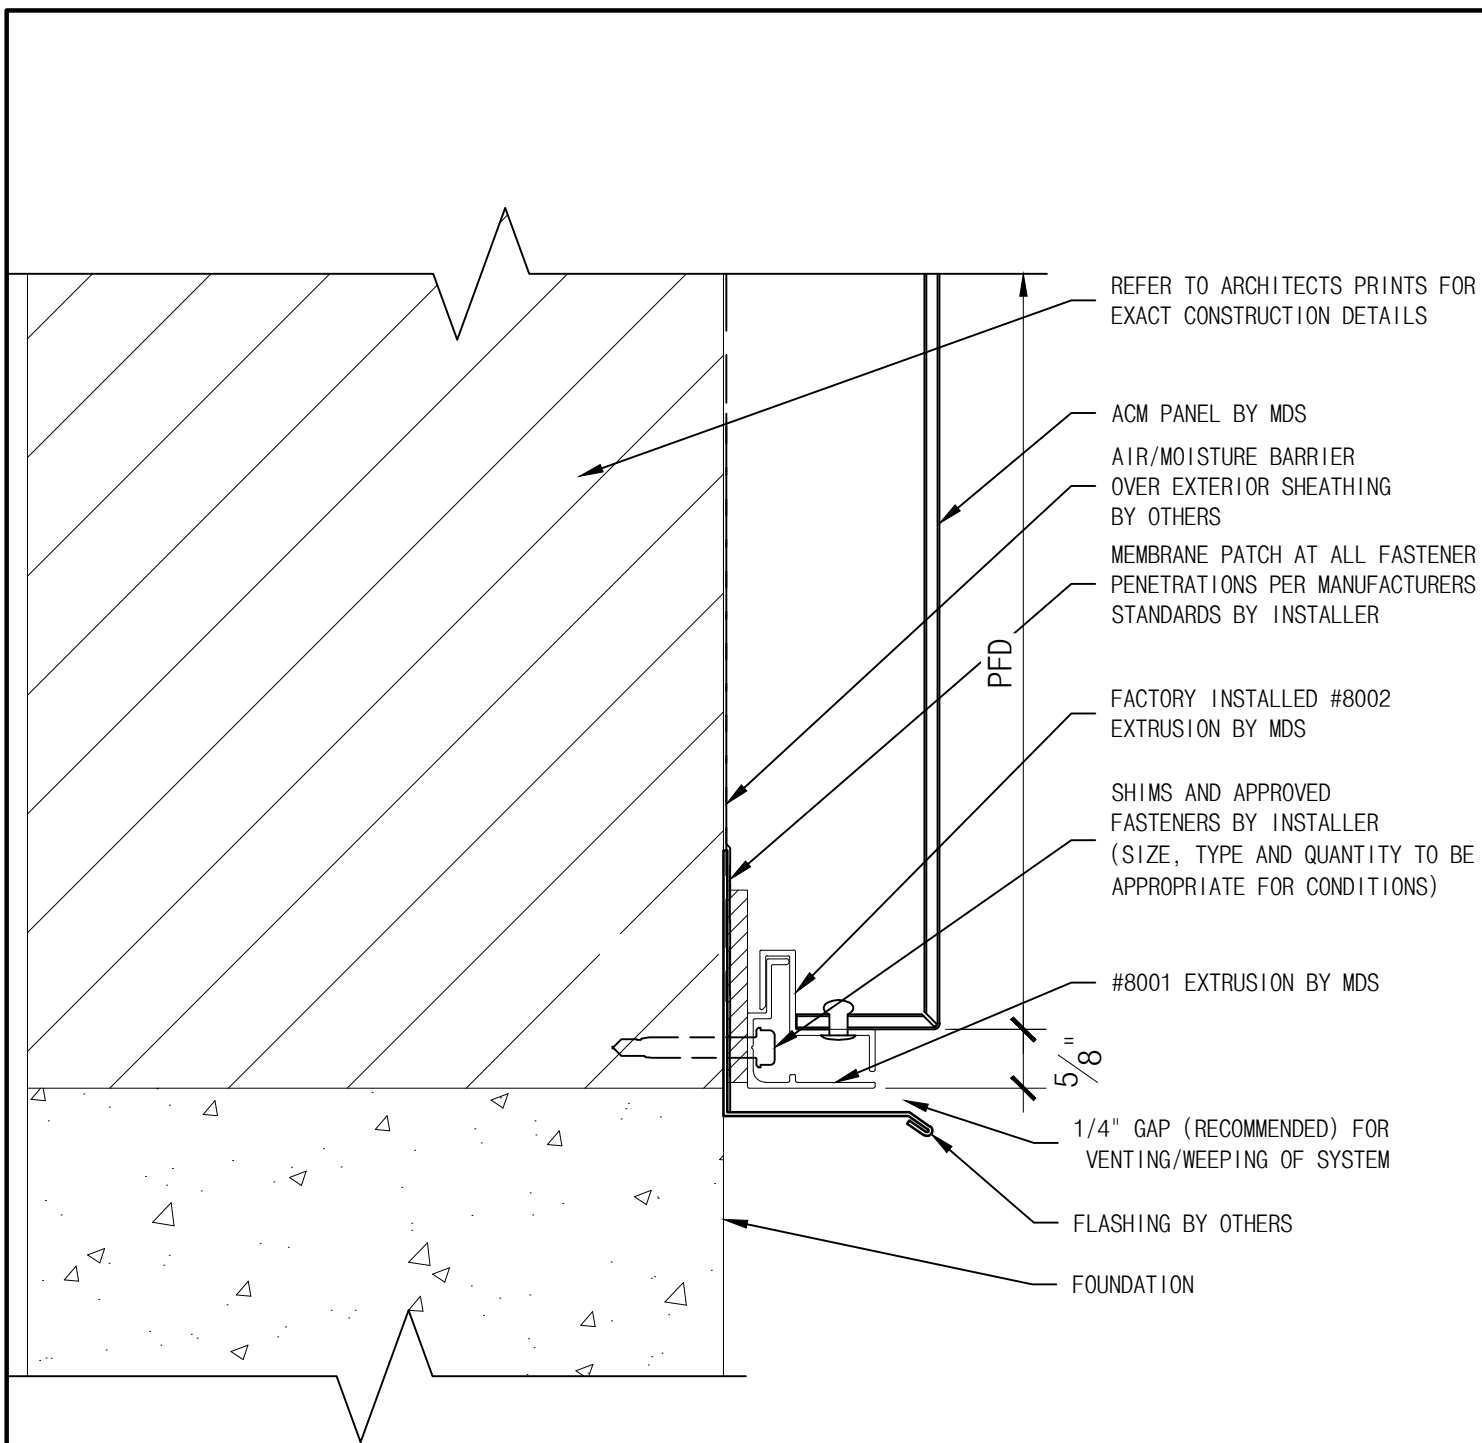

THE INFORMATION CONTAINED IN THIS DRAWING IS THE SOLE PROPERTY OF METAL DESIGN SYSTEMS. ANY REPRODUCTION, IN PART OR WHOLE, WITHOUT THE WRITTEN PERMISSION OF METAL DESIGN SYSTEMS IS PROHIBITED.



METAL DESIGN SYSTEMS

4150 C Street S.W.
CEDAR RAPIDS, IA. 52404
Ph. (319) 362-7454

PROJECT
SERIES 80 DETAILS

DRAWING DESCRIPTION
STANDARD FOUNDATION DETAIL

PROJECT NUMBER


DRAWING NUMBER
S80-ACM-04A

DATE
6.02.14

SCALE
6" = 1'-0"

DRAWN BY

MATERIAL

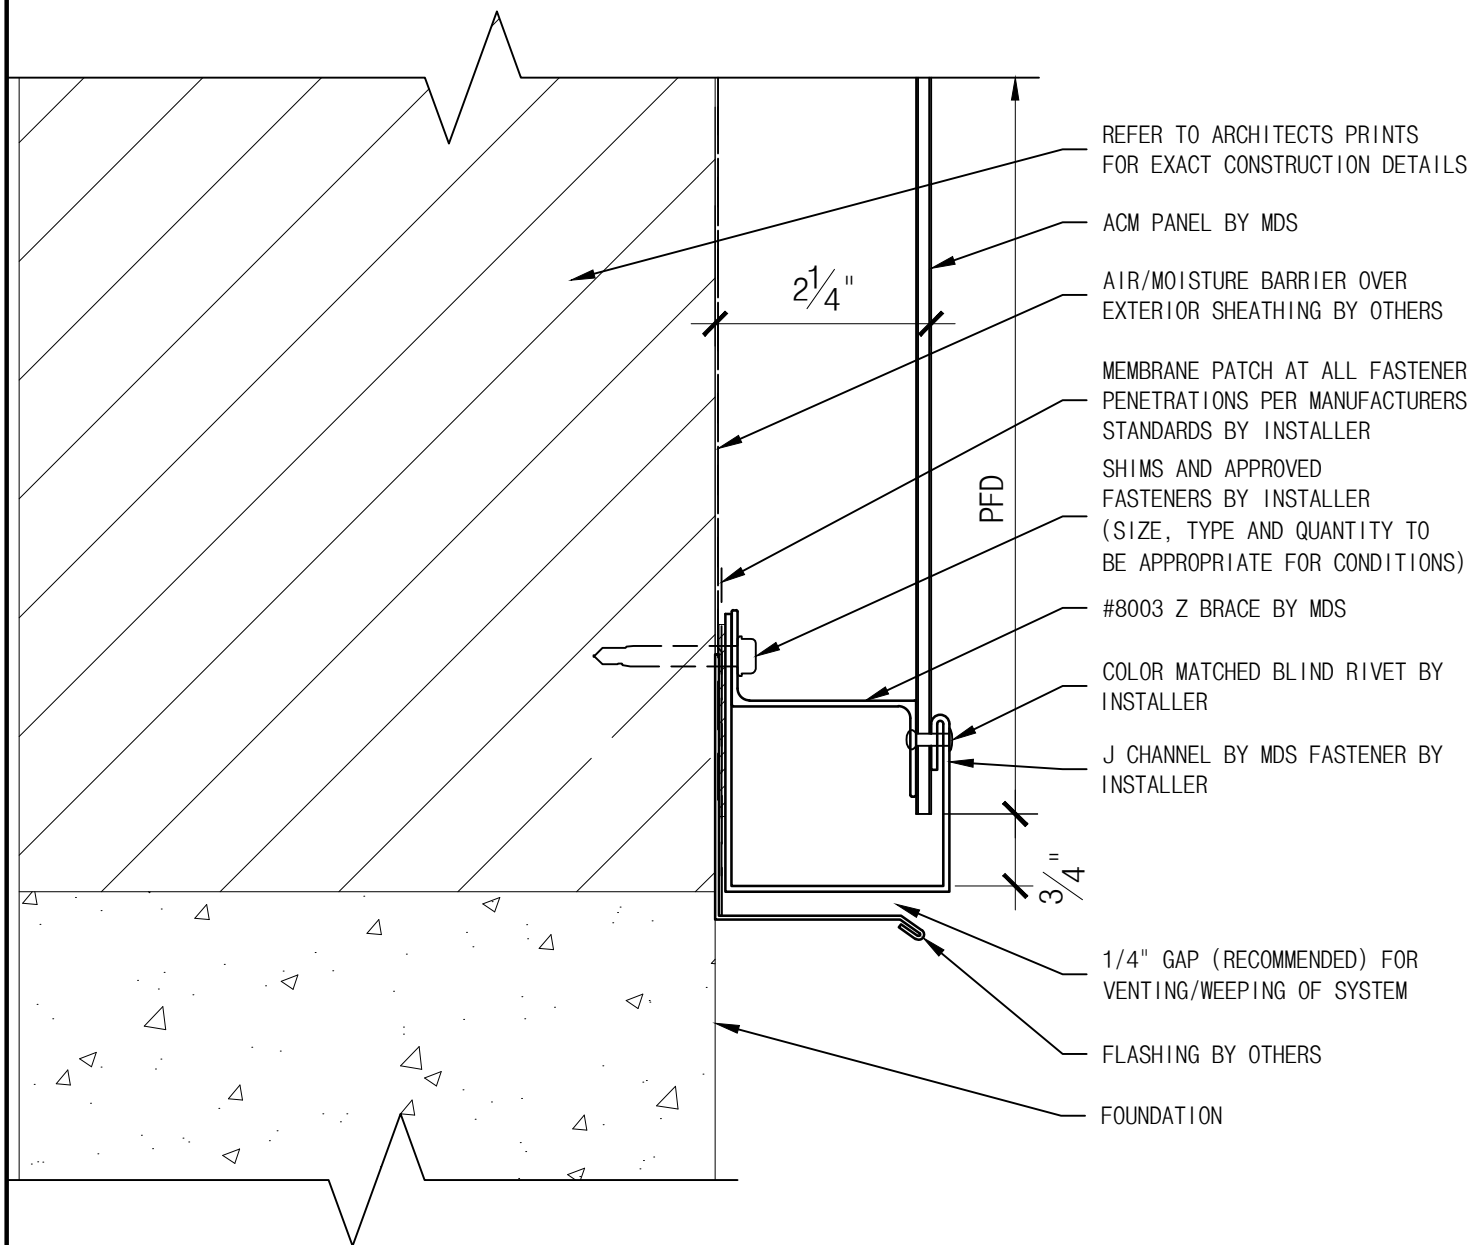

NOTE:
AIR/MOISTURE BARRIER
INSTALLER MUST PROVIDE
WEATHER TIGHT SEAL AT
ALL BARRIER TERMINATIONS

THE INFORMATION CONTAINED IN THIS
DRAWING IS THE SOLE PROPERTY OF
METAL DESIGN SYSTEMS. ANY
REPRODUCTION, IN PART OR WHOLE,
WITHOUT THE WRITTEN PERMISSION OF
METAL DESIGN SYSTEMS IS PROHIBITED.



METAL DESIGN SYSTEMS

4150 C Street S.W.
CEDAR RAPIDS, IA. 52404
Ph. (319) 362-7454


PROJECT
SERIES 80 DETAILS

DRAWING DESCRIPTION
ALT. STANDARD FOUNDATION DETAIL

PROJECT NUMBER	DRAWING NUMBER S80-ACM-04B	DATE 6.02.14
----------------	--------------------------------------	------------------------

SCALE 6" = 1'-0"	DRAWN BY
----------------------------	----------

MATERIAL

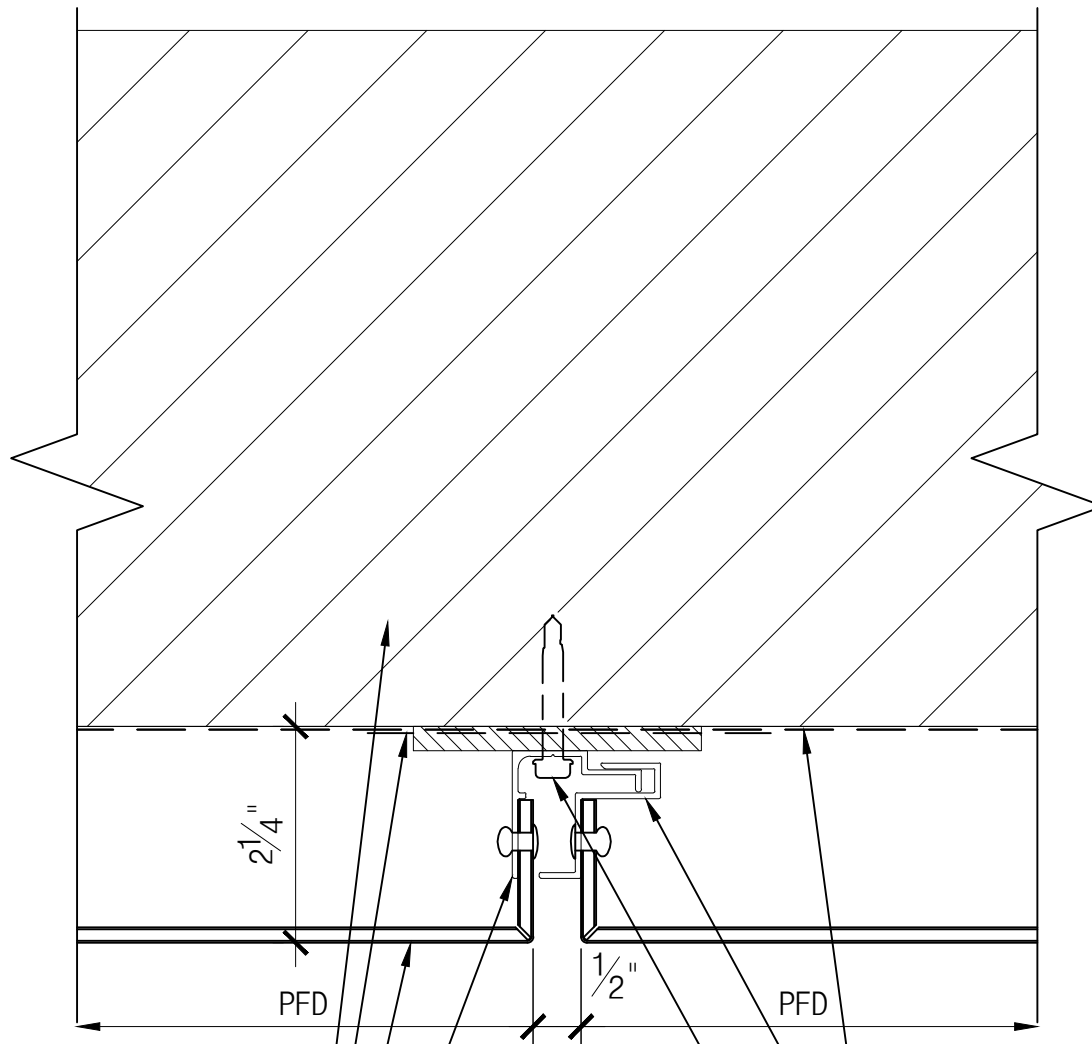

REFER TO ARCHITECTS PRINTS
FOR EXACT CONSTRUCTION DETAILS

MEMBRANE PATCH AT ALL FASTENER
PENETRATIONS PER MANUFACTURERS
STANDARDS BY INSTALLER

ACM PANEL BY MDS

FACTORY INSTALLED #8001
EXTRUSION BY MDS

AIR/MOISTURE BARRIER OVER
EXTERIOR SHEATHING BY OTHERS

FACTORY INSTALLED #8002
EXTRUSION BY MDS

SHIMS AND APPROVED
FASTENERS BY INSTALLER (SIZE,
TYPE AND QUANTITY TO BE
APPROPRIATE FOR CONDITIONS)

NOTE:
AIR/MOISTURE BARRIER
INSTALLER MUST PROVIDE
WEATHER TIGHT SEAL AT
ALL BARRIER TERMINATIONS

THE INFORMATION CONTAINED IN THIS
DRAWING IS THE SOLE PROPERTY OF
METAL DESIGN SYSTEMS. ANY
REPRODUCTION, IN PART OR WHOLE,
WITHOUT THE WRITTEN PERMISSION OF
METAL DESIGN SYSTEMS IS PROHIBITED.



METAL DESIGN SYSTEMS

4150 C Street S.W.
CEDAR RAPIDS, IA. 52404
Ph. (319) 362-7454

MATERIAL

PROJECT

SERIES 80 DETAILS

DRAWING DESCRIPTION

HORIZONTAL JOINT DETAIL (TYP.)

PROJECT NUMBER

DRAWING NUMBER

S80-ACM-05


DATE

6.02.14

SCALE

6" = 1'-0"

DRAWN BY

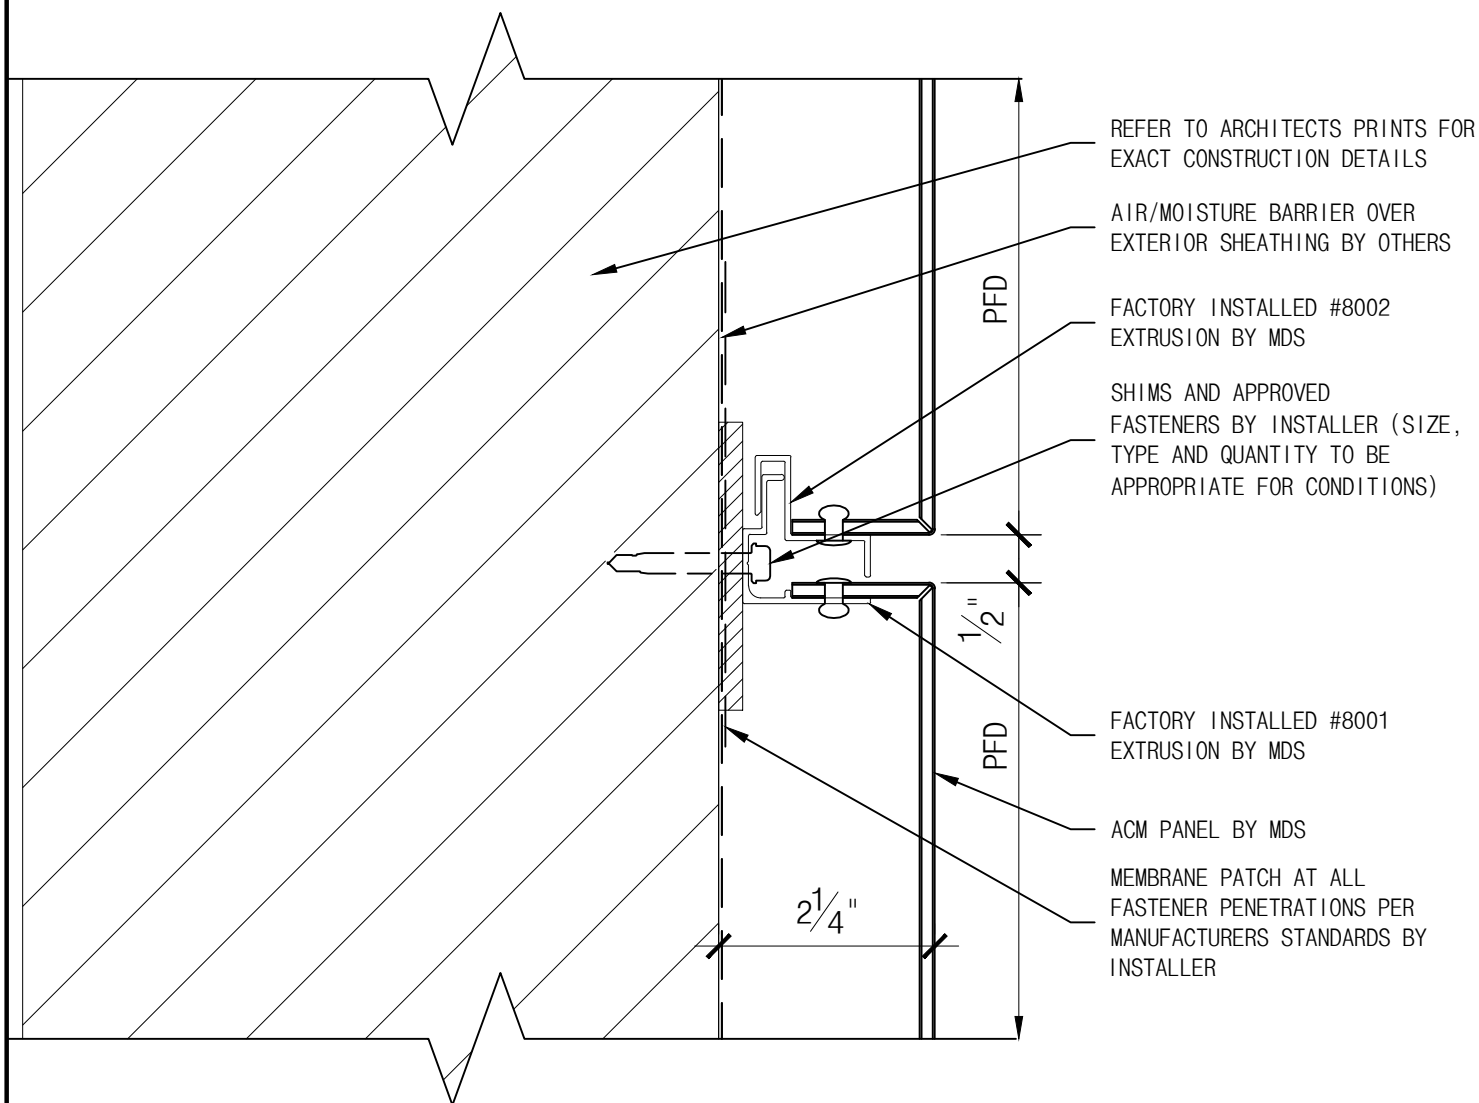


NOTE:
AIR/MOISTURE BARRIER
INSTALLER MUST PROVIDE
WEATHER TIGHT SEAL AT
ALL BARRIER TERMINATIONS

THE INFORMATION CONTAINED IN THIS
DRAWING IS THE SOLE PROPERTY OF
METAL DESIGN SYSTEMS. ANY
REPRODUCTION, IN PART OR WHOLE,
WITHOUT THE WRITTEN PERMISSION OF
METAL DESIGN SYSTEMS IS PROHIBITED.



METAL DESIGN SYSTEMS
4150 C Street S.W.
CEDAR RAPIDS, IA. 52404
Ph. (319) 362-7454

PROJECT SERIES 80 DETAILS		
DRAWING DESCRIPTION VERTICAL PANEL JOINT DETAIL (TYP.)		
PROJECT NUMBER	DRAWING NUMBER S80-ACM-06	DATE 6.02.14
MATERIAL	SCALE 6" = 1'-0"	DRAWN BY

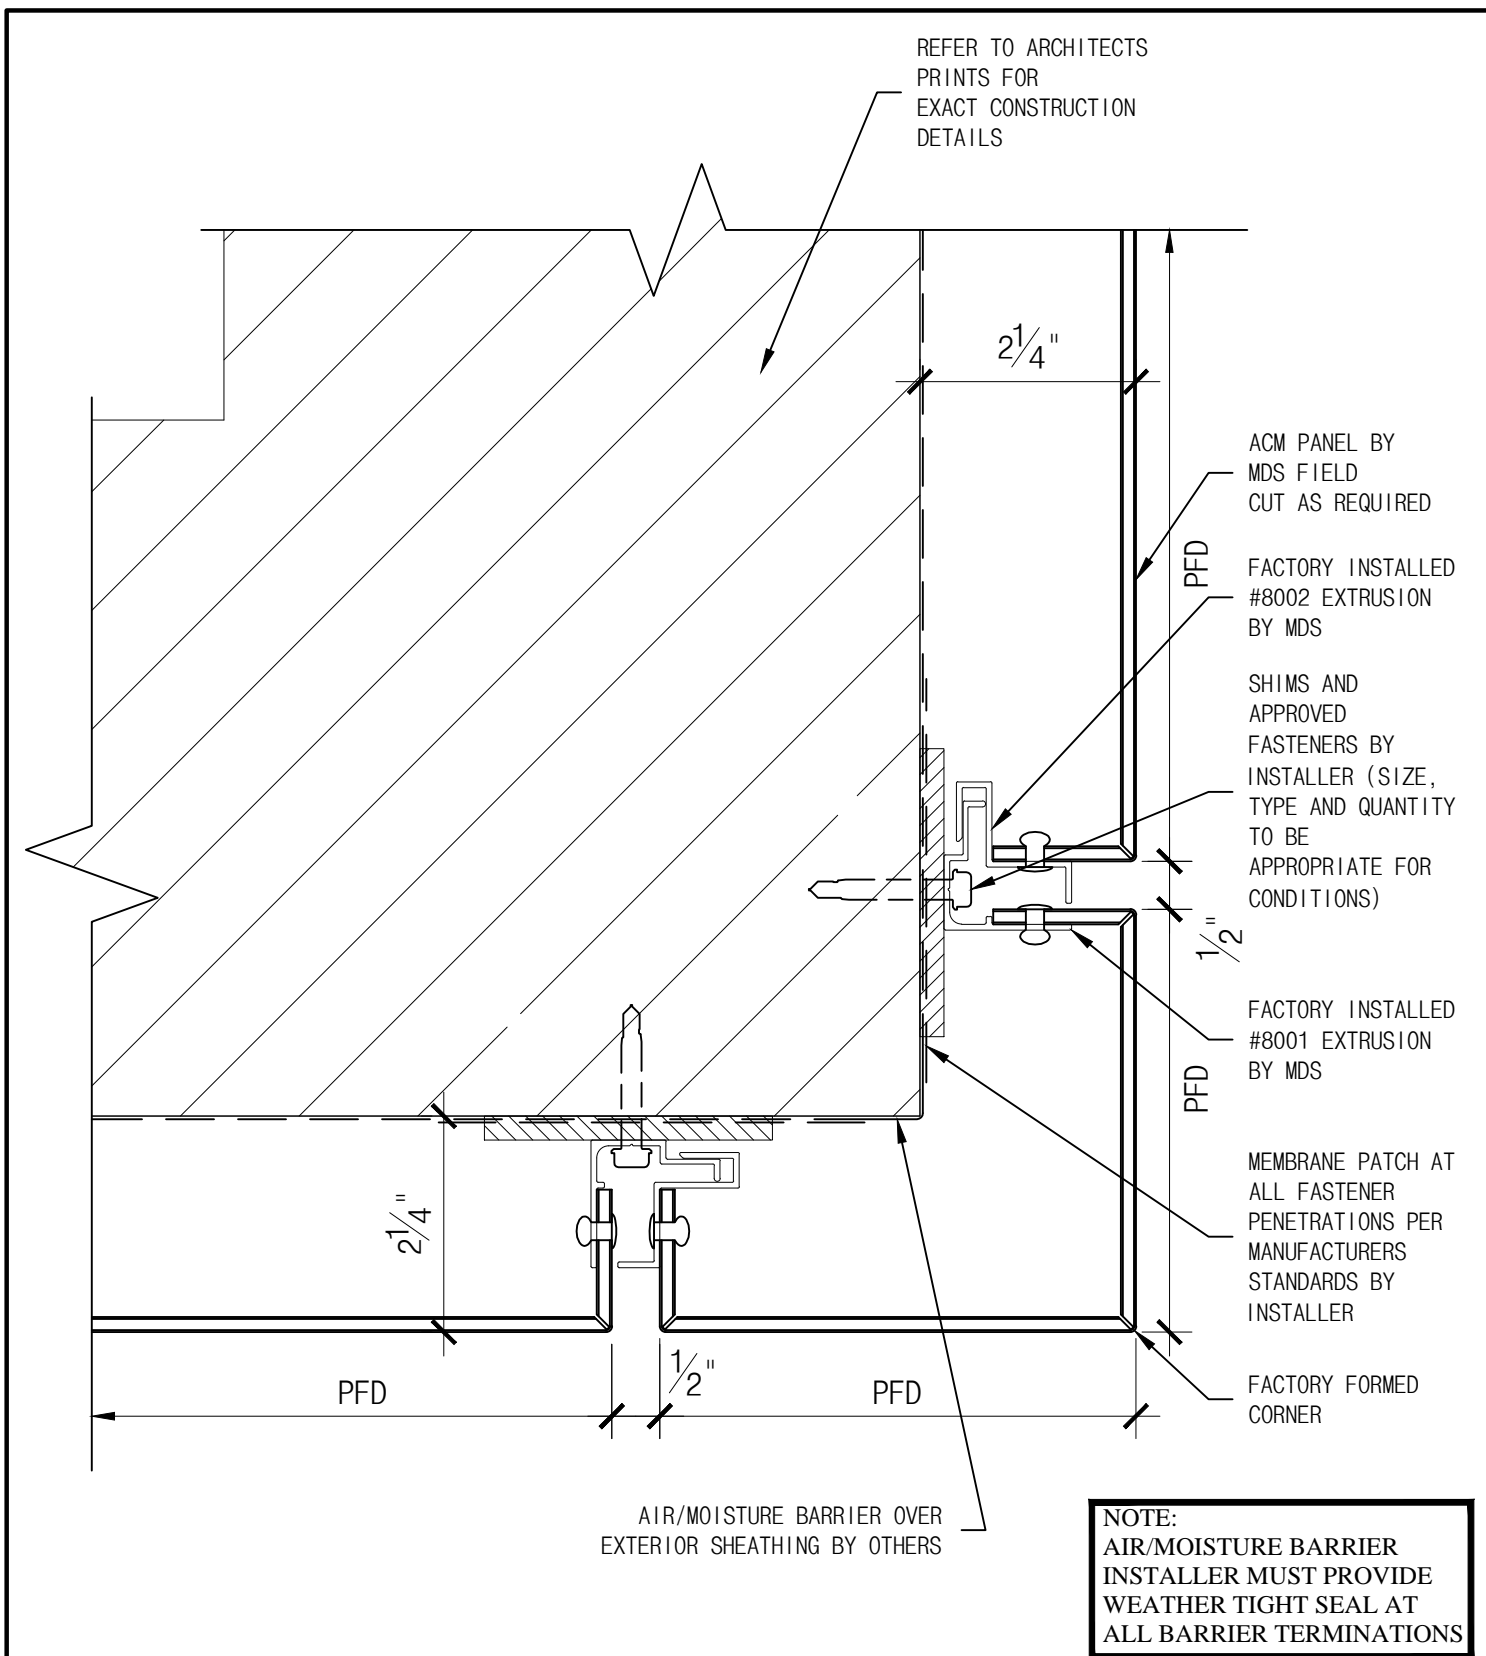

THE INFORMATION CONTAINED IN THIS DRAWING IS THE SOLE PROPERTY OF METAL DESIGN SYSTEMS. ANY REPRODUCTION, IN PART OR WHOLE, WITHOUT THE WRITTEN PERMISSION OF METAL DESIGN SYSTEMS IS PROHIBITED.



METAL DESIGN SYSTEMS

4150 C Street S.W.
CEDAR RAPIDS, IA. 52404
Ph. (319) 362-7454

MATERIAL

PROJECT

SERIES 80 DETAILS

DRAWING DESCRIPTION

OUTSIDE CORNER DETAIL (TYP.)

PROJECT NUMBER

DRAWING NUMBER

DATE


S80-ACM-07A

6.02.14

SCALE

6" = 1'-0"

DRAWN BY

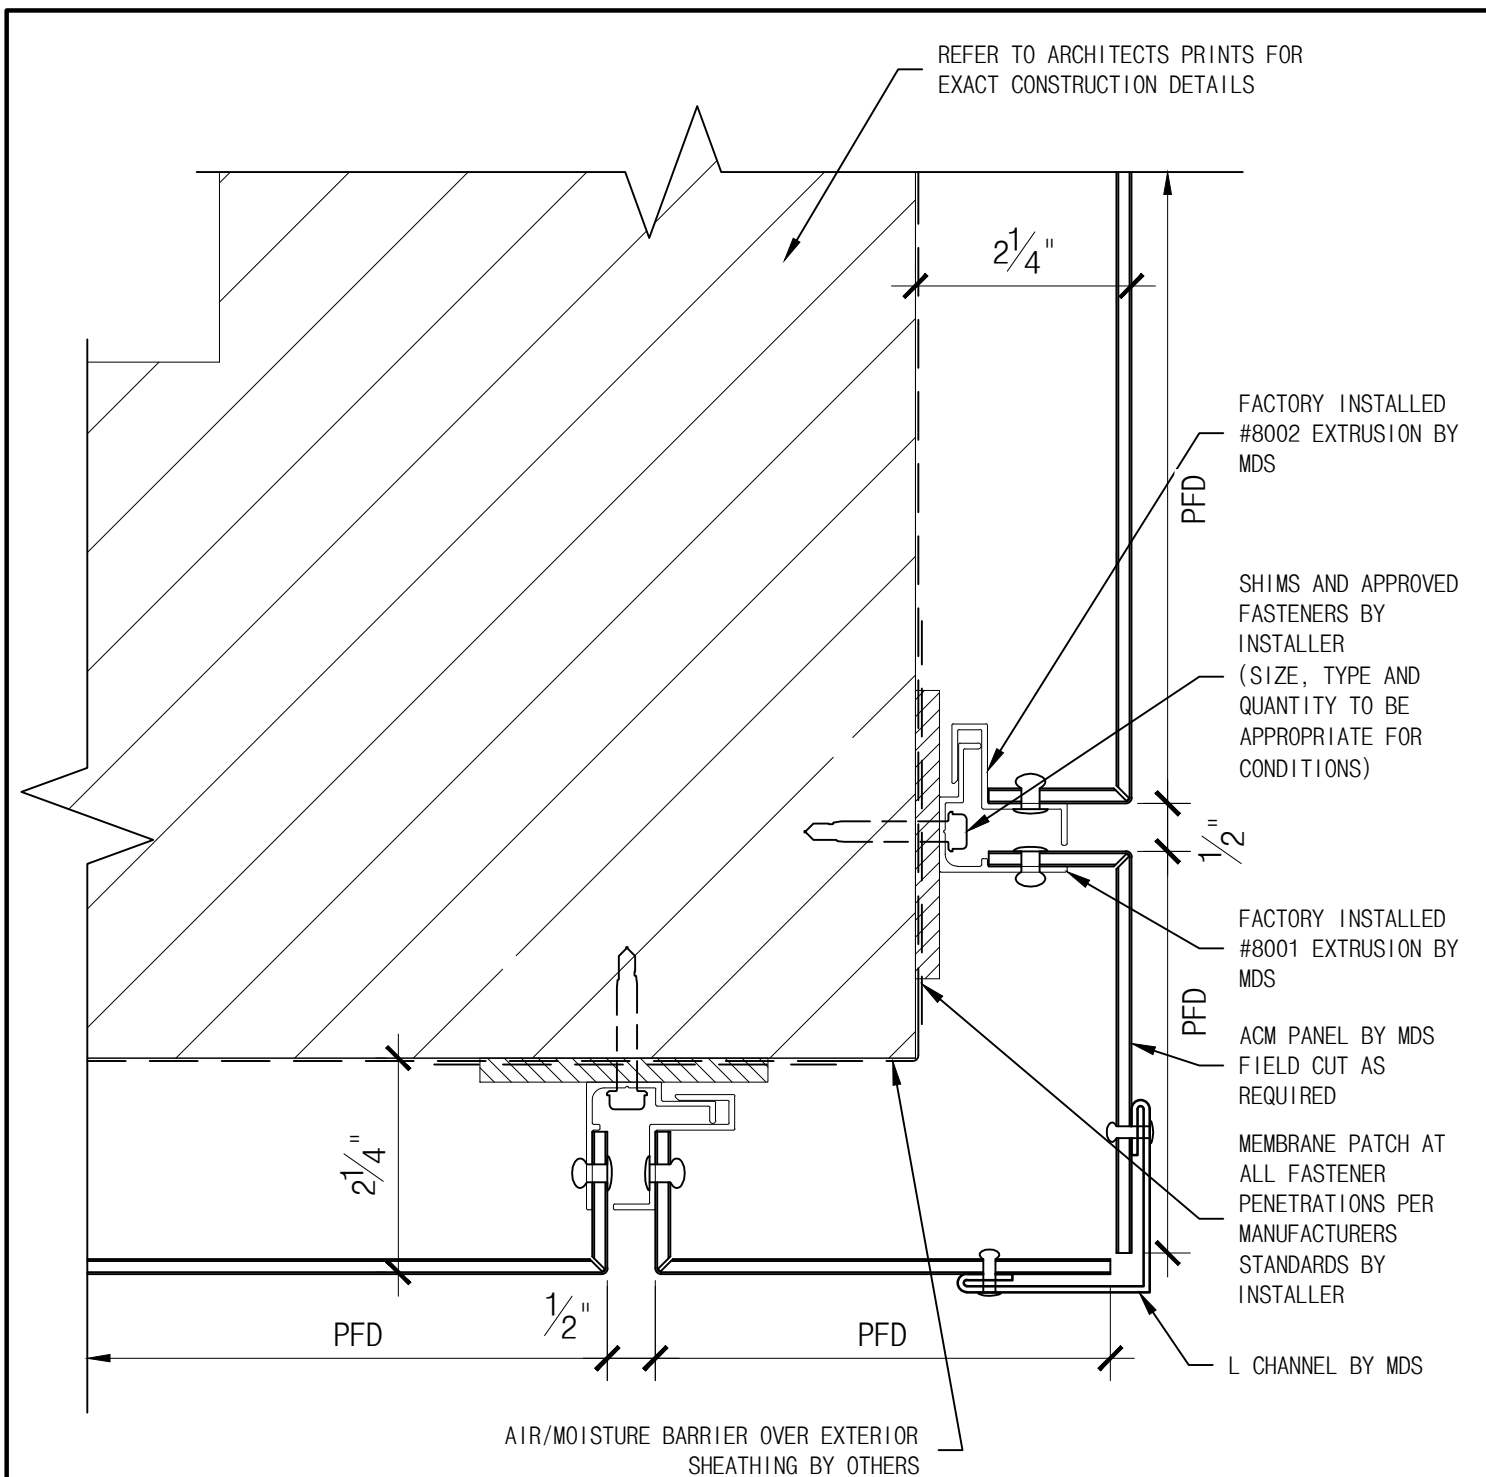

NOTE:
AIR/MOISTURE BARRIER
INSTALLER MUST PROVIDE
WEATHER TIGHT SEAL AT
ALL BARRIER TERMINATIONS

THE INFORMATION CONTAINED IN THIS
DRAWING IS THE SOLE PROPERTY OF
METAL DESIGN SYSTEMS. ANY
REPRODUCTION, IN PART OR WHOLE,
WITHOUT THE WRITTEN PERMISSION OF
METAL DESIGN SYSTEMS IS PROHIBITED.



METAL DESIGN SYSTEMS
4150 C Street S.W.
CEDAR RAPIDS, IA. 52404
Ph. (319) 362-7454

PROJECT
SERIES 80 DETAILS

DRAWING DESCRIPTION
ALT. OUTSIDE CORNER DETAIL

PROJECT NUMBER


DRAWING NUMBER
S80-ACM-07B

DATE
6.02.14

SCALE
6" = 1'-0"

DRAWN BY

MATERIAL

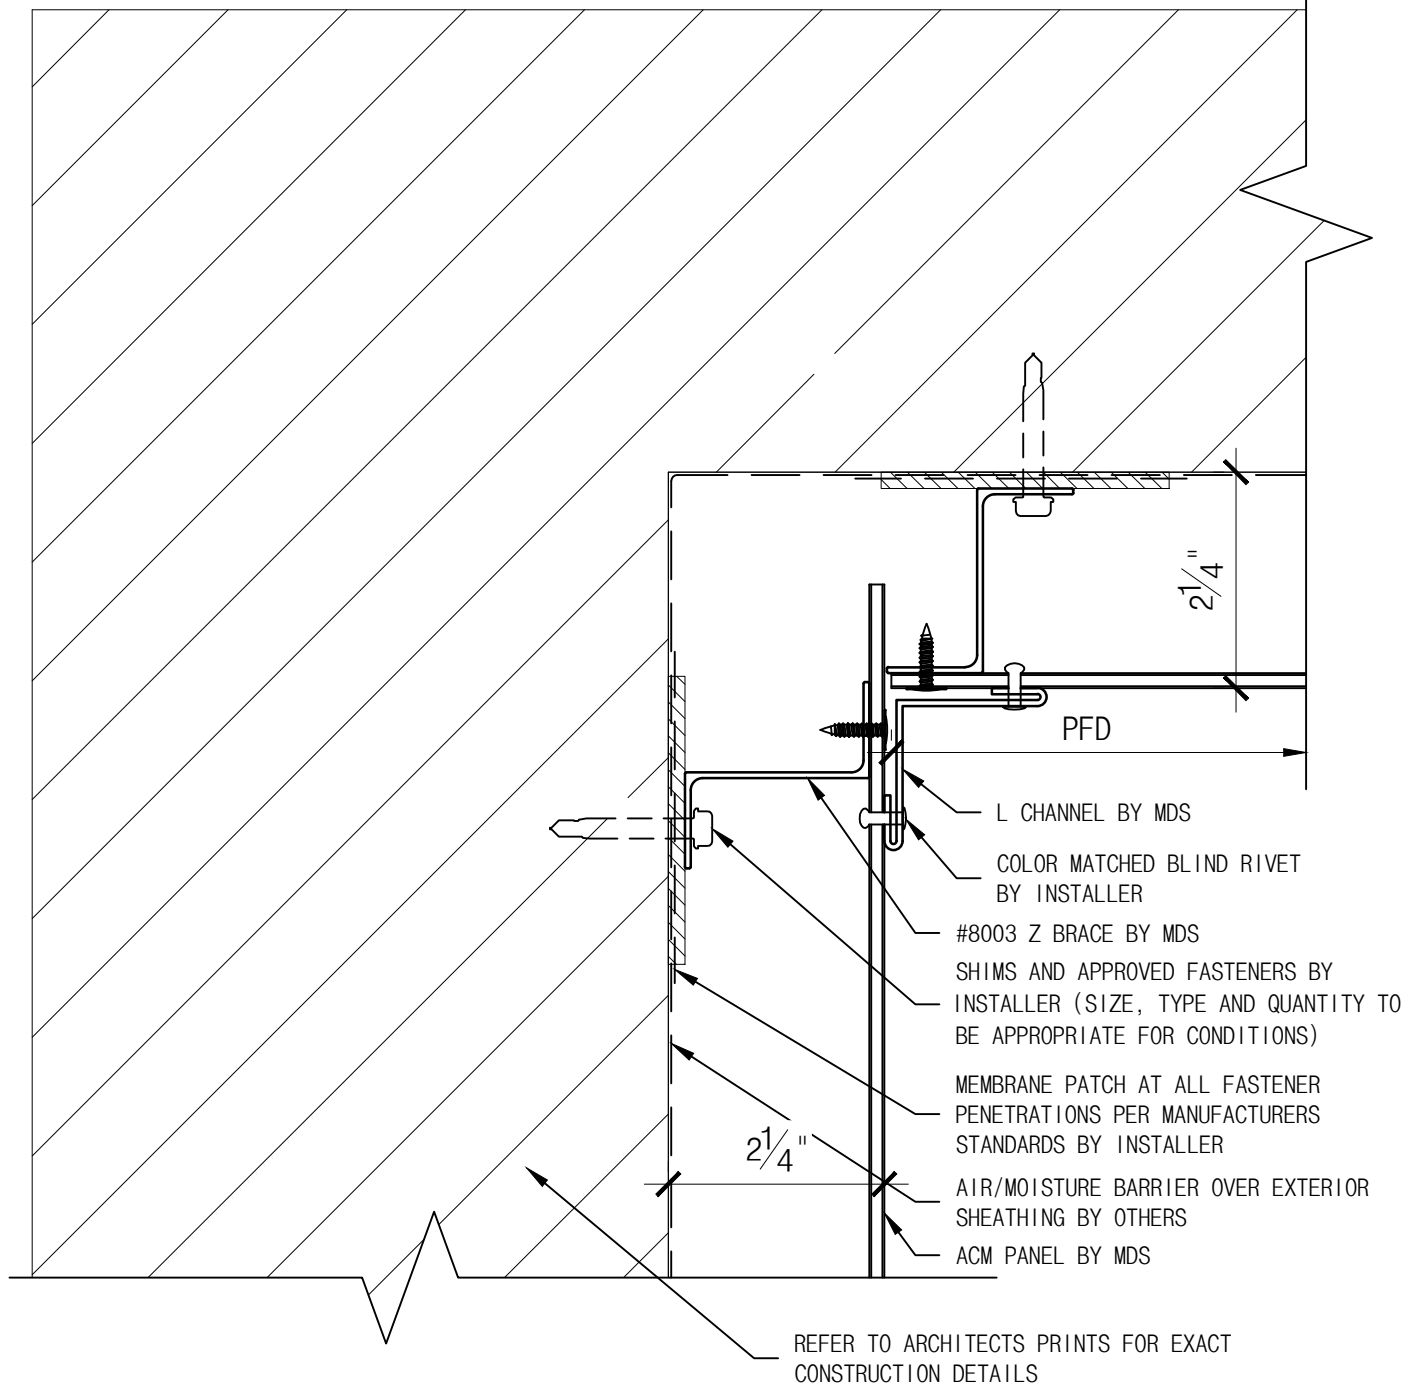

NOTE:
AIR/MOISTURE BARRIER
INSTALLER MUST PROVIDE
WEATHER TIGHT SEAL AT
ALL BARRIER TERMINATIONS

THE INFORMATION CONTAINED IN THIS
DRAWING IS THE SOLE PROPERTY OF
METAL DESIGN SYSTEMS. ANY
REPRODUCTION, IN PART OR WHOLE,
WITHOUT THE WRITTEN PERMISSION OF
METAL DESIGN SYSTEMS IS PROHIBITED.



METAL DESIGN SYSTEMS

4150 C Street S.W.
CEDAR RAPIDS, IA. 52404
Ph. (319) 362-7454

PROJECT

SERIES 80 DETAILS

DRAWING DESCRIPTION

ALT. INSIDE CORNER DETAIL

PROJECT NUMBER

DRAWING NUMBER

S80-ACM-08


DATE

6.02.14

SCALE

6" = 1'-0"

DRAWN BY

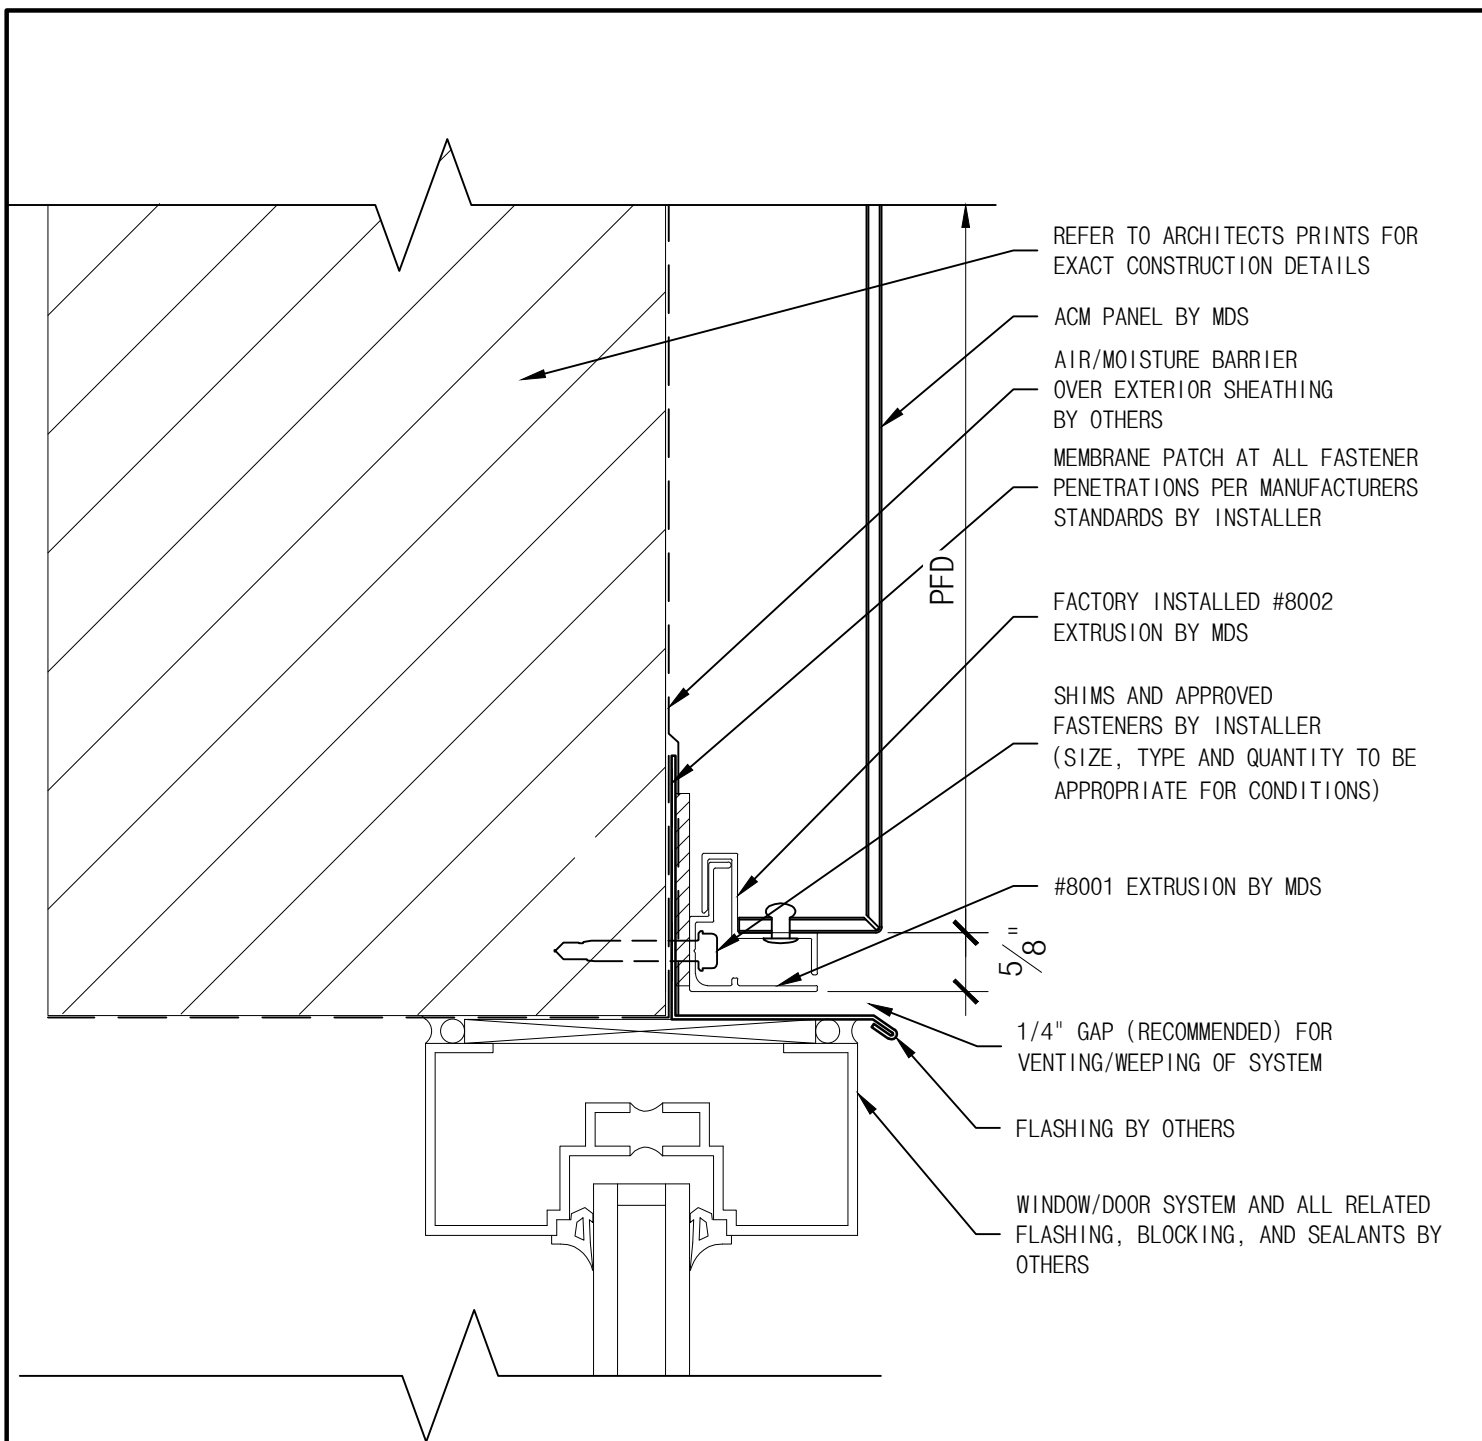

NOTE:
AIR/MOISTURE BARRIER
INSTALLER MUST PROVIDE
WEATHER TIGHT SEAL AT
ALL BARRIER TERMINATIONS

THE INFORMATION CONTAINED IN THIS
DRAWING IS THE SOLE PROPERTY OF
METAL DESIGN SYSTEMS. ANY
REPRODUCTION, IN PART OR WHOLE,
WITHOUT THE WRITTEN PERMISSION OF
METAL DESIGN SYSTEMS IS PROHIBITED.



METAL DESIGN SYSTEMS
4150 C Street S.W.
CEDAR RAPIDS, IA. 52404
Ph. (319) 362-7454


PROJECT
SERIES 80 DETAILS

DRAWING DESCRIPTION
WINDOW/DOOR HEAD DETAIL (TYP.)

PROJECT NUMBER	DRAWING NUMBER S80-ACM-09	DATE 6.02.14
----------------	-------------------------------------	------------------------

SCALE 6" = 1'-0"	DRAWN BY
----------------------------	----------

MATERIAL

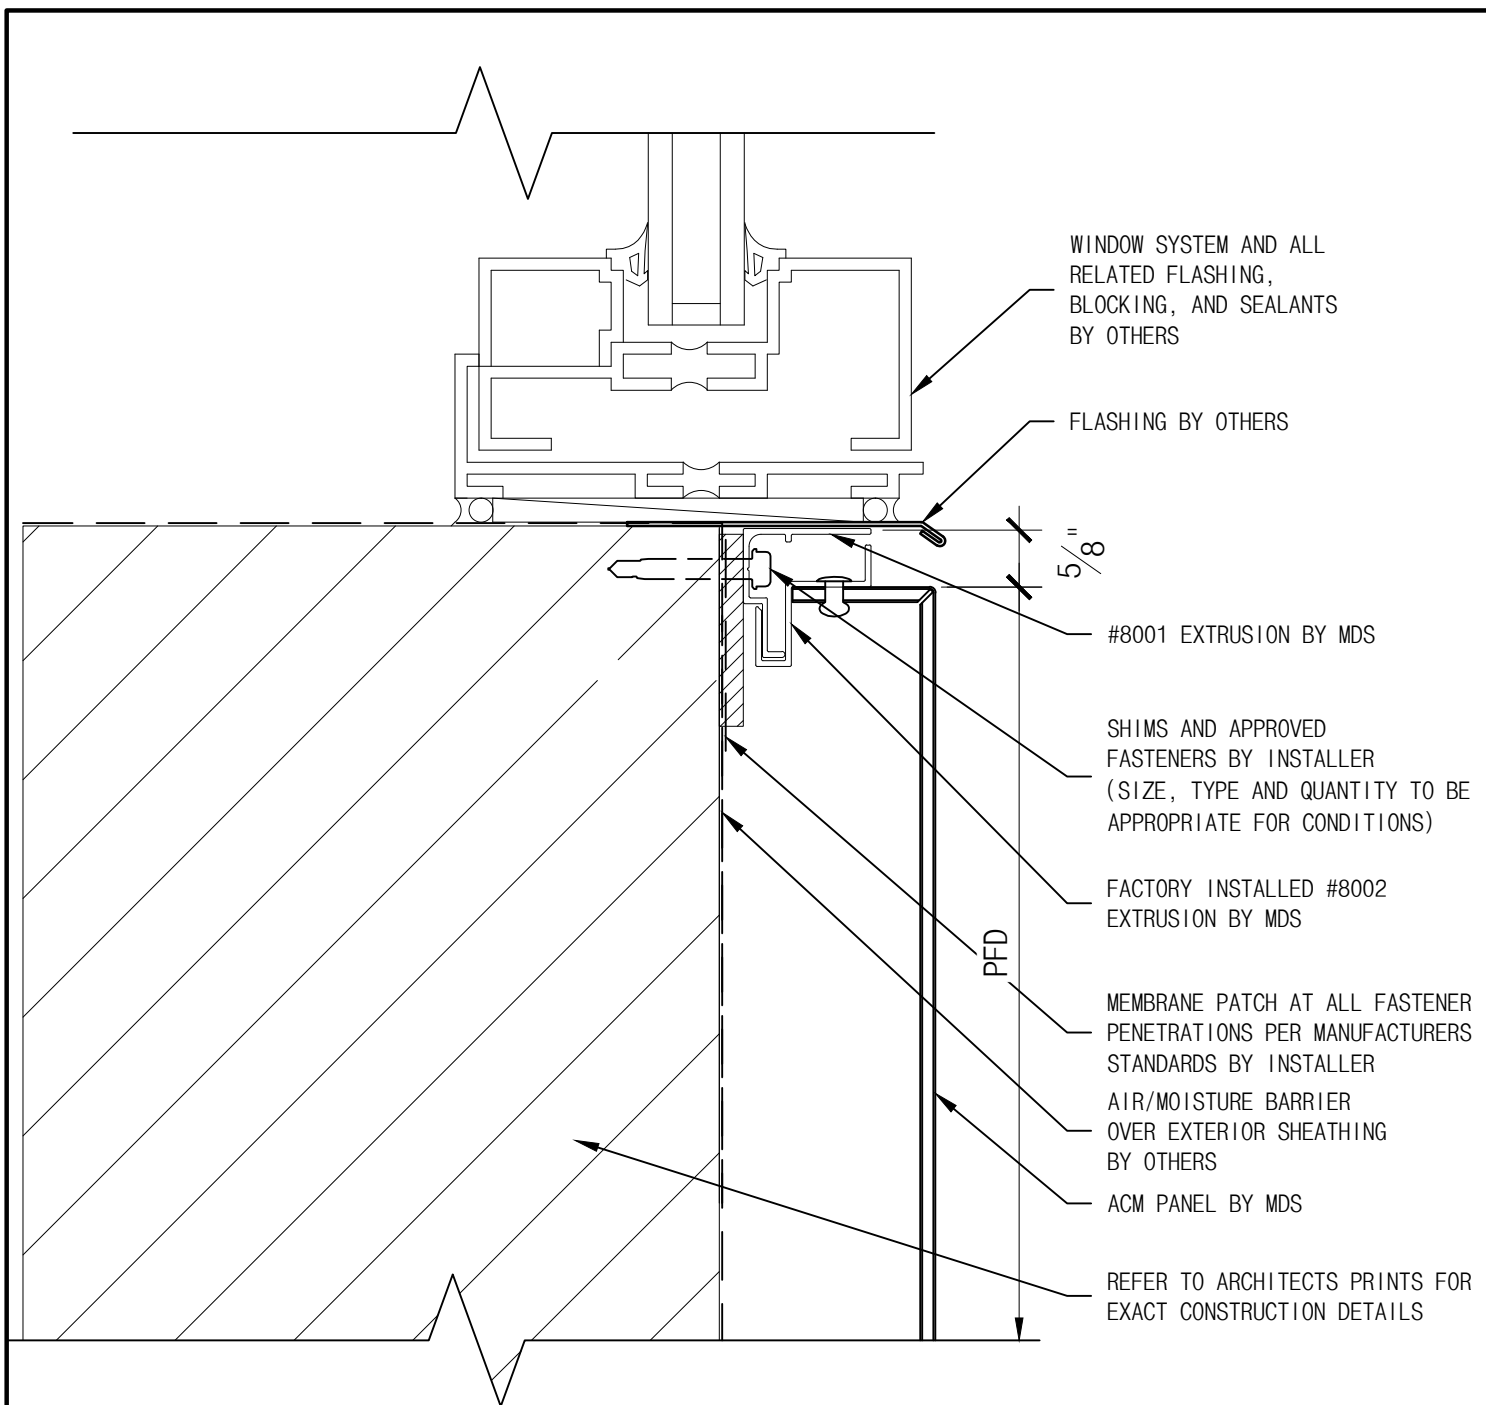

NOTE:
AIR/MOISTURE BARRIER
INSTALLER MUST PROVIDE
WEATHER TIGHT SEAL AT
ALL BARRIER TERMINATIONS

THE INFORMATION CONTAINED IN THIS
DRAWING IS THE SOLE PROPERTY OF
METAL DESIGN SYSTEMS. ANY
REPRODUCTION, IN PART OR WHOLE,
WITHOUT THE WRITTEN PERMISSION OF
METAL DESIGN SYSTEMS IS PROHIBITED.



METAL DESIGN SYSTEMS
4150 C Street S.W.
CEDAR RAPIDS, IA. 52404
Ph. (319) 362-7454

PROJECT
SERIES 80 DETAILS

DRAWING DESCRIPTION
WINDOW SILL DETAIL (TYP.)

PROJECT NUMBER

DRAWING NUMBER
S80-ACM-10


DATE
6.02.14

SCALE
6" = 1'-0"

DRAWN BY

MATERIAL

REFER TO ARCHITECTS
PRINTS FOR EXACT
CONSTRUCTION DETAILS

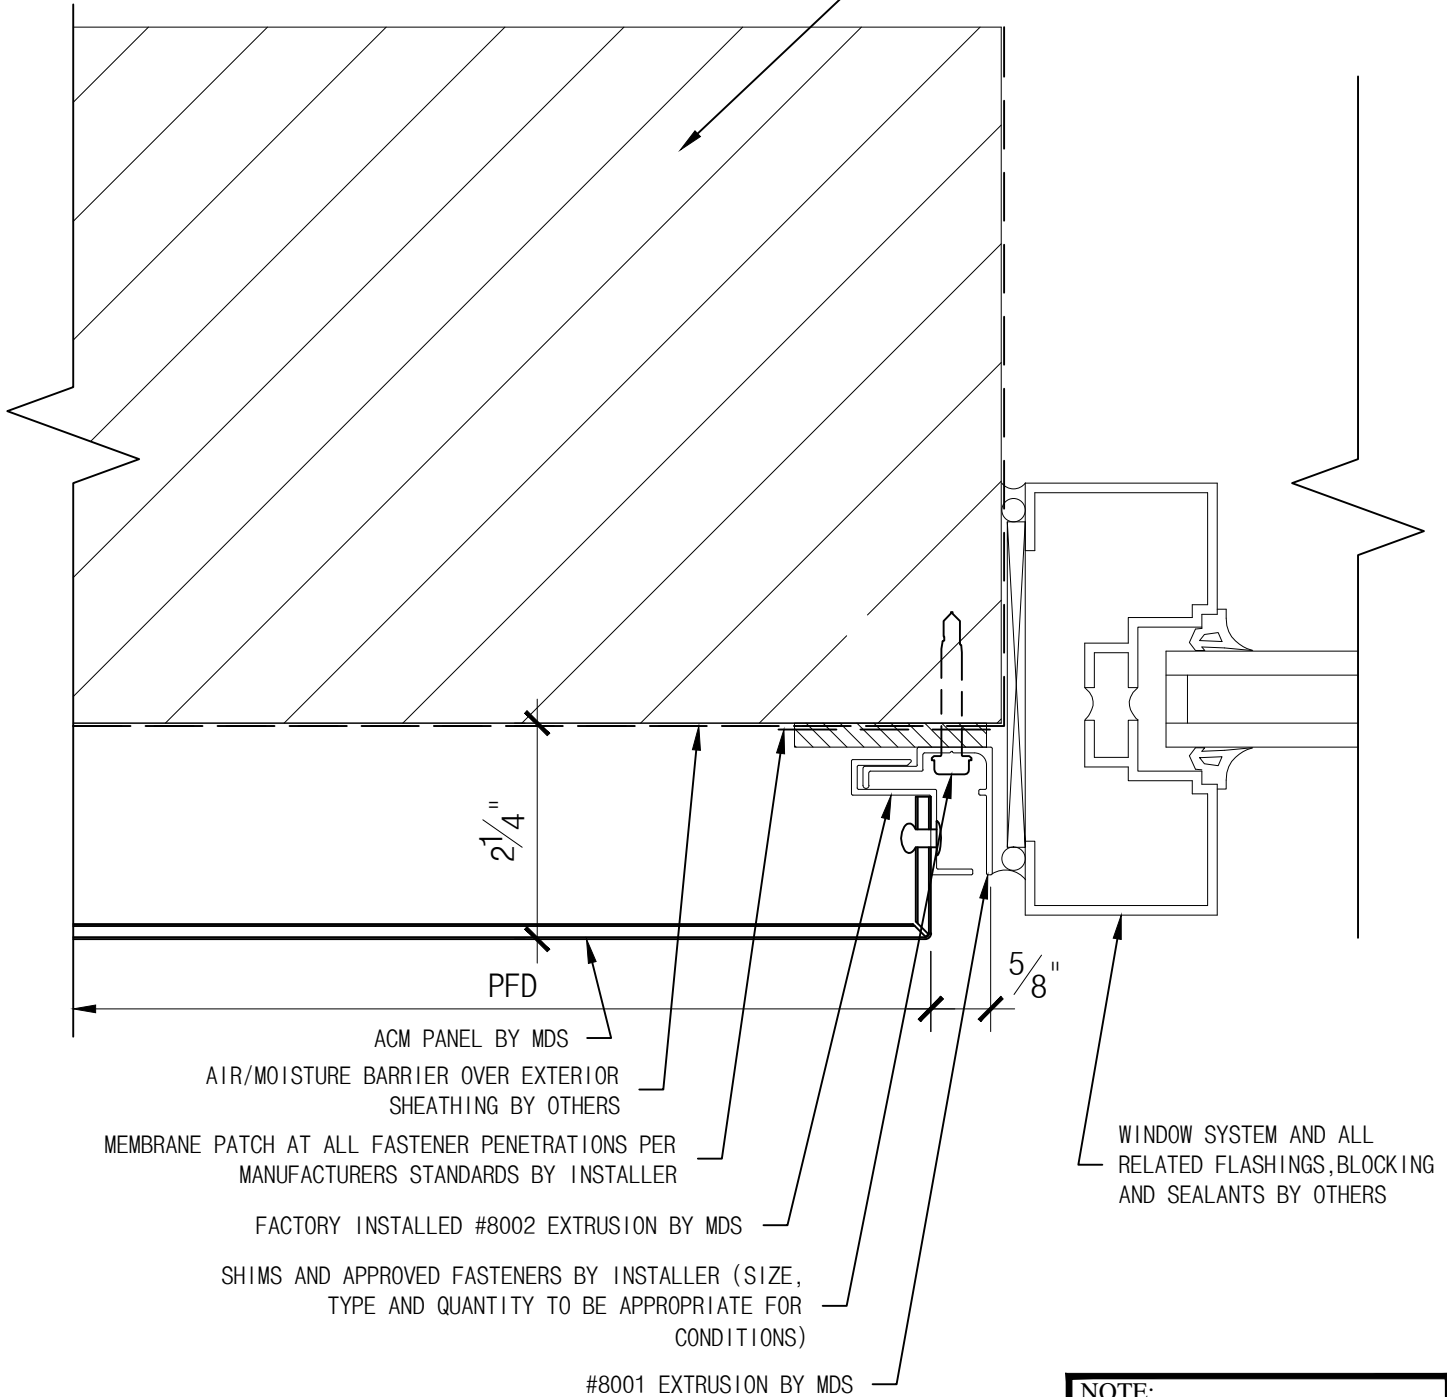

NOTE:
AIR/MOISTURE BARRIER
INSTALLER MUST PROVIDE
WEATHER TIGHT SEAL AT
ALL BARRIER TERMINATIONS

THE INFORMATION CONTAINED IN THIS
DRAWING IS THE SOLE PROPERTY OF
METAL DESIGN SYSTEMS. ANY
REPRODUCTION, IN PART OR WHOLE,
WITHOUT THE WRITTEN PERMISSION OF
METAL DESIGN SYSTEMS IS PROHIBITED.



METAL DESIGN SYSTEMS

4150 C Street S.W.
CEDAR RAPIDS, IA. 52404
Ph. (319) 362-7454

PROJECT

SERIES 80 DETAILS

DRAWING DESCRIPTION

WINDOW/DOOR JAMB DETAIL (TYP.)

PROJECT NUMBER

DRAWING NUMBER

DATE


S80-ACM-11

6.02.14

SCALE

6" = 1'-0"

DRAWN BY

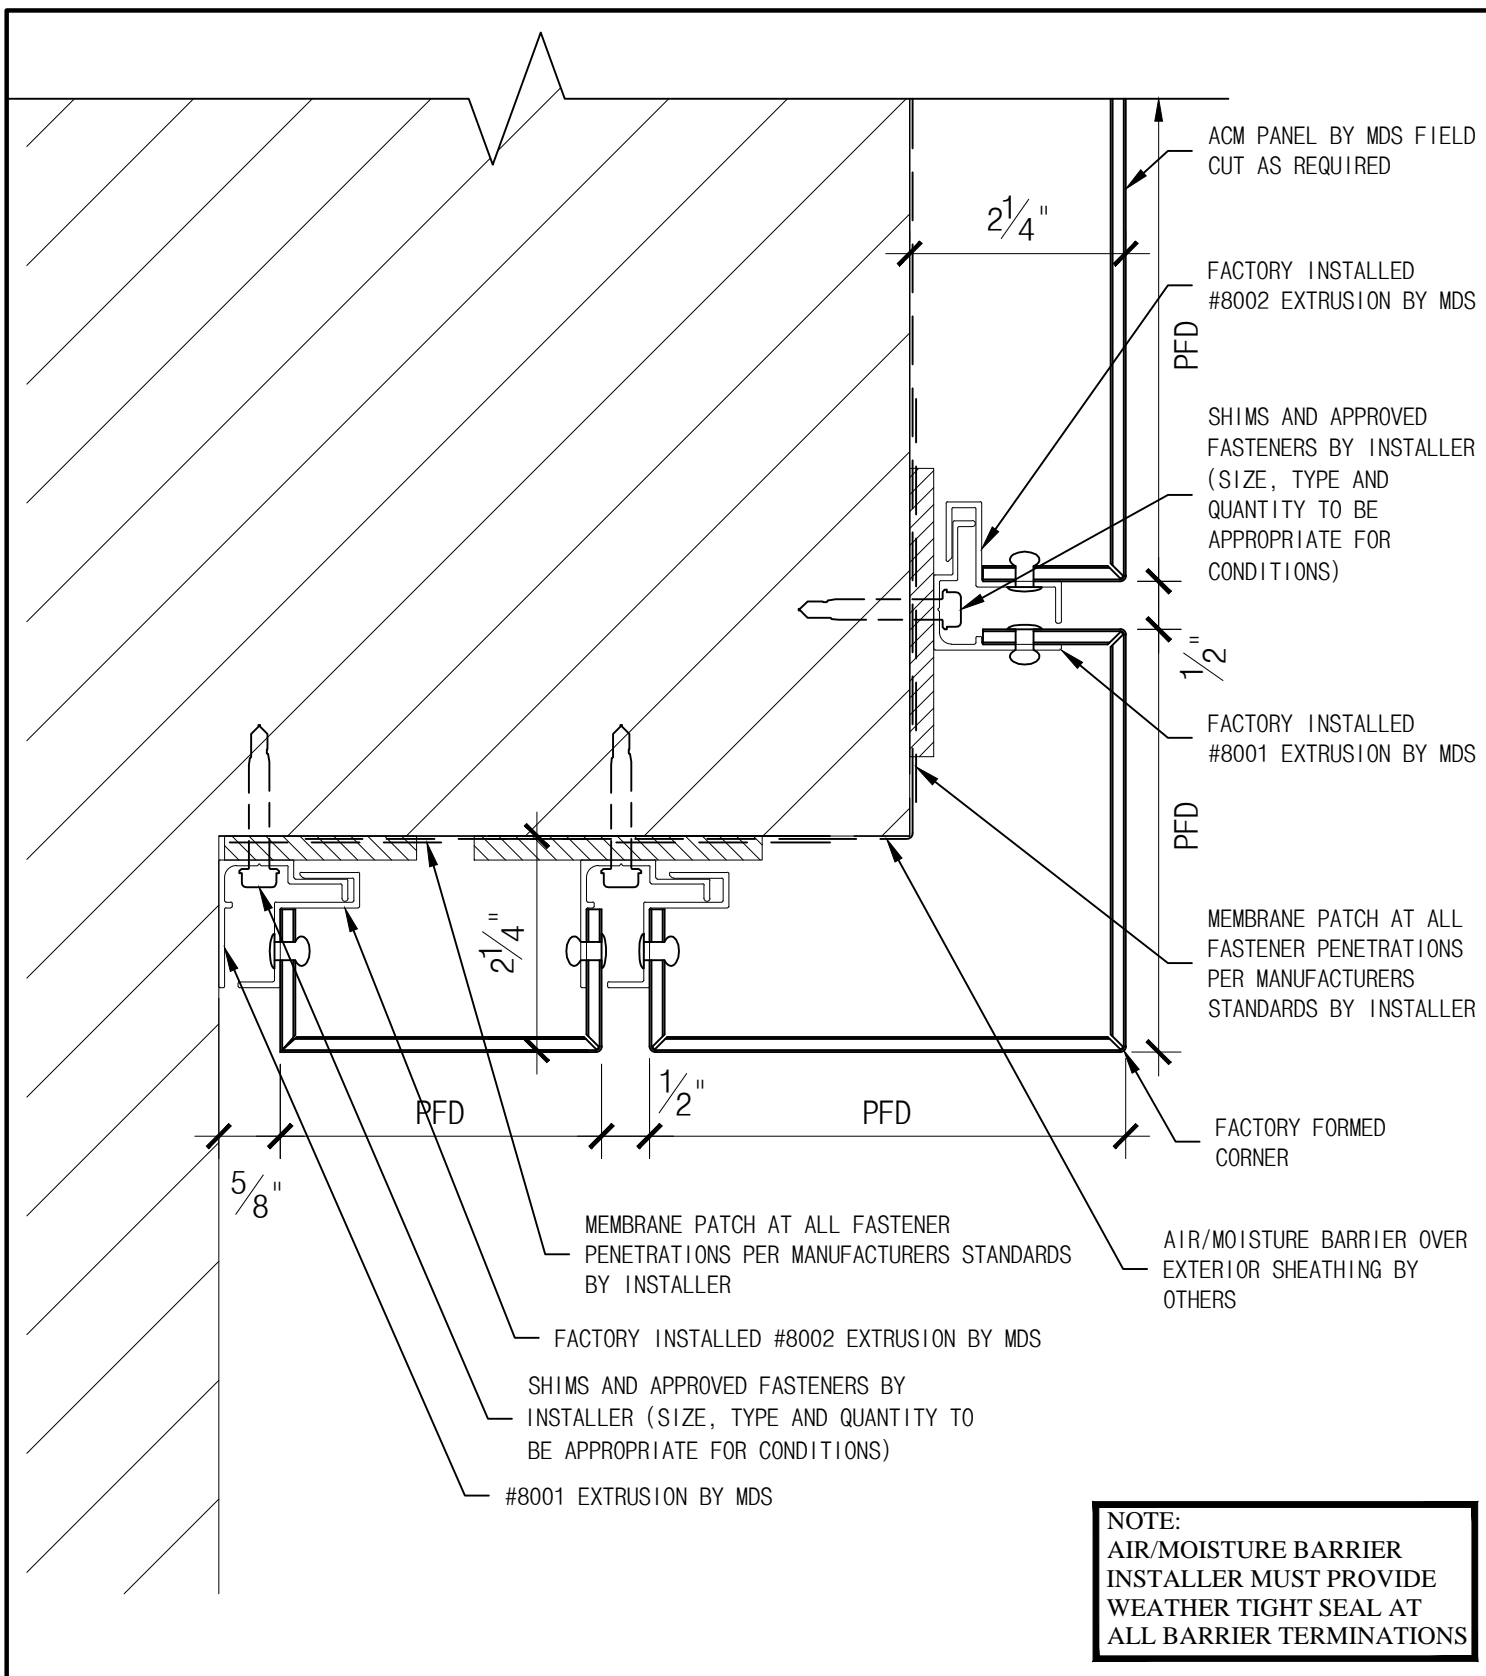

THE INFORMATION CONTAINED IN THIS DRAWING IS THE SOLE PROPERTY OF METAL DESIGN SYSTEMS. ANY REPRODUCTION, IN PART OR WHOLE, WITHOUT THE WRITTEN PERMISSION OF METAL DESIGN SYSTEMS IS PROHIBITED.



METAL DESIGN SYSTEMS

4150 C Street S.W.
CEDAR RAPIDS, IA. 52404
Ph. (319) 362-7454


PROJECT
SERIES 80 DETAILS

DRAWING DESCRIPTION
SOFFIT CONNECTION DETAIL (TYP.)

PROJECT NUMBER	DRAWING NUMBER S80-ACM-12A	DATE 6.02.14
----------------	--------------------------------------	------------------------

SCALE 6" = 1'-0"	DRAWN BY
----------------------------	----------

MATERIAL

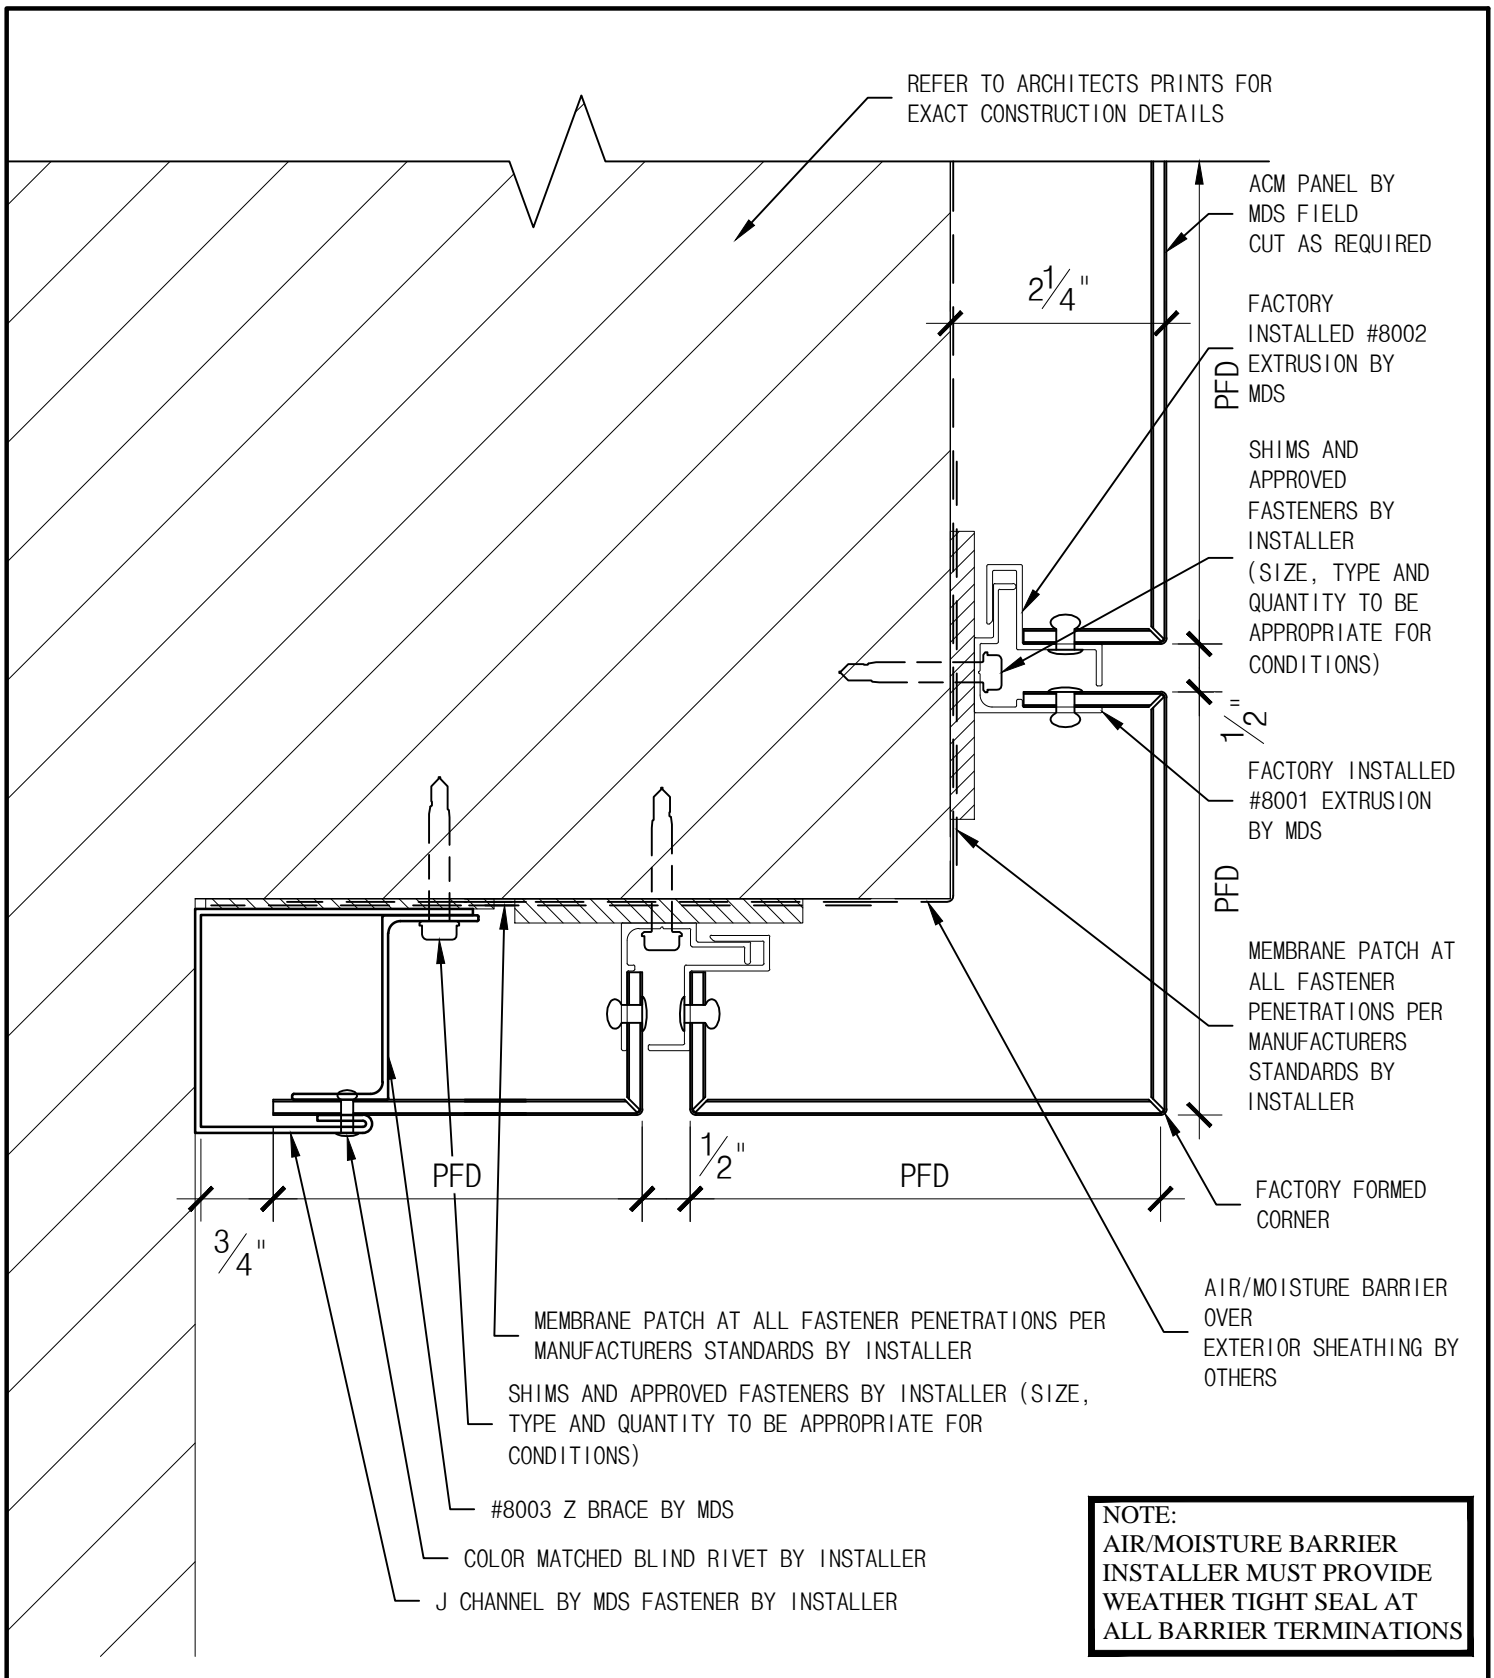

THE INFORMATION CONTAINED IN THIS DRAWING IS THE SOLE PROPERTY OF METAL DESIGN SYSTEMS. ANY REPRODUCTION, IN PART OR WHOLE, WITHOUT THE WRITTEN PERMISSION OF METAL DESIGN SYSTEMS IS PROHIBITED.



METAL DESIGN SYSTEMS

4150 C Street S.W.
CEDAR RAPIDS, IA. 52404
Ph. (319) 362-7454

MATERIAL

PROJECT

SERIES 80 DETAILS

DRAWING DESCRIPTION

ALT. SOFFIT CONNECTION DETAIL

PROJECT NUMBER

DRAWING NUMBER

S80-ACM-12B


DATE

6.02.14

SCALE

6" = 1'-0"

DRAWN BY

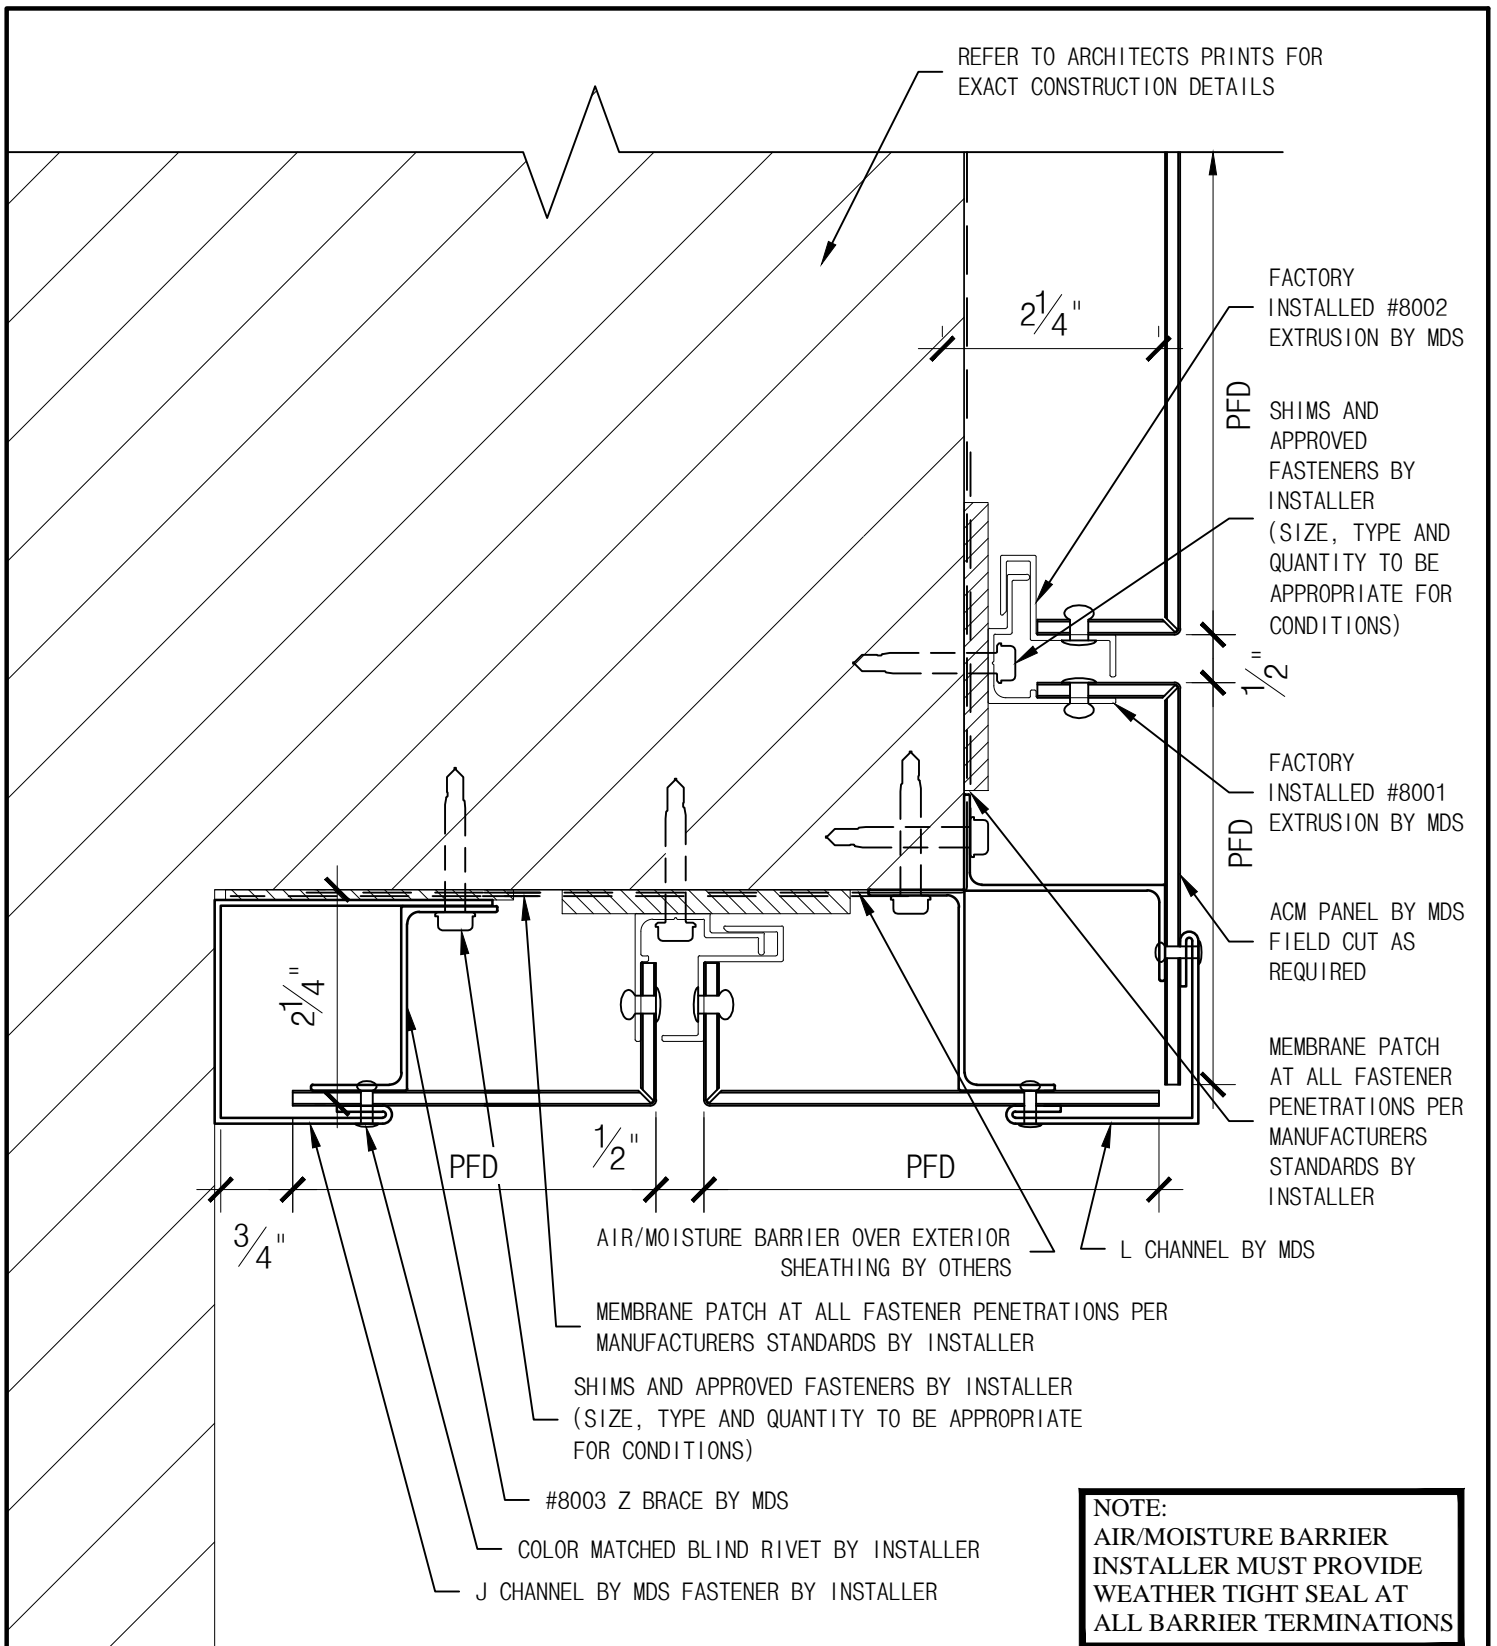

THE INFORMATION CONTAINED IN THIS DRAWING IS THE SOLE PROPERTY OF METAL DESIGN SYSTEMS. ANY REPRODUCTION, IN PART OR WHOLE, WITHOUT THE WRITTEN PERMISSION OF METAL DESIGN SYSTEMS IS PROHIBITED.



METAL DESIGN SYSTEMS

4150 C Street S.W.
CEDAR RAPIDS, IA. 52404
Ph. (319) 362-7454

PROJECT

SERIES 80 DETAILS

DRAWING DESCRIPTION

ALT. SOFFIT CONNECTION DETAIL

PROJECT NUMBER

DRAWING NUMBER

S80-ACM-12C


DATE

6.02.14

SCALE

6" = 1'-0"

DRAWN BY

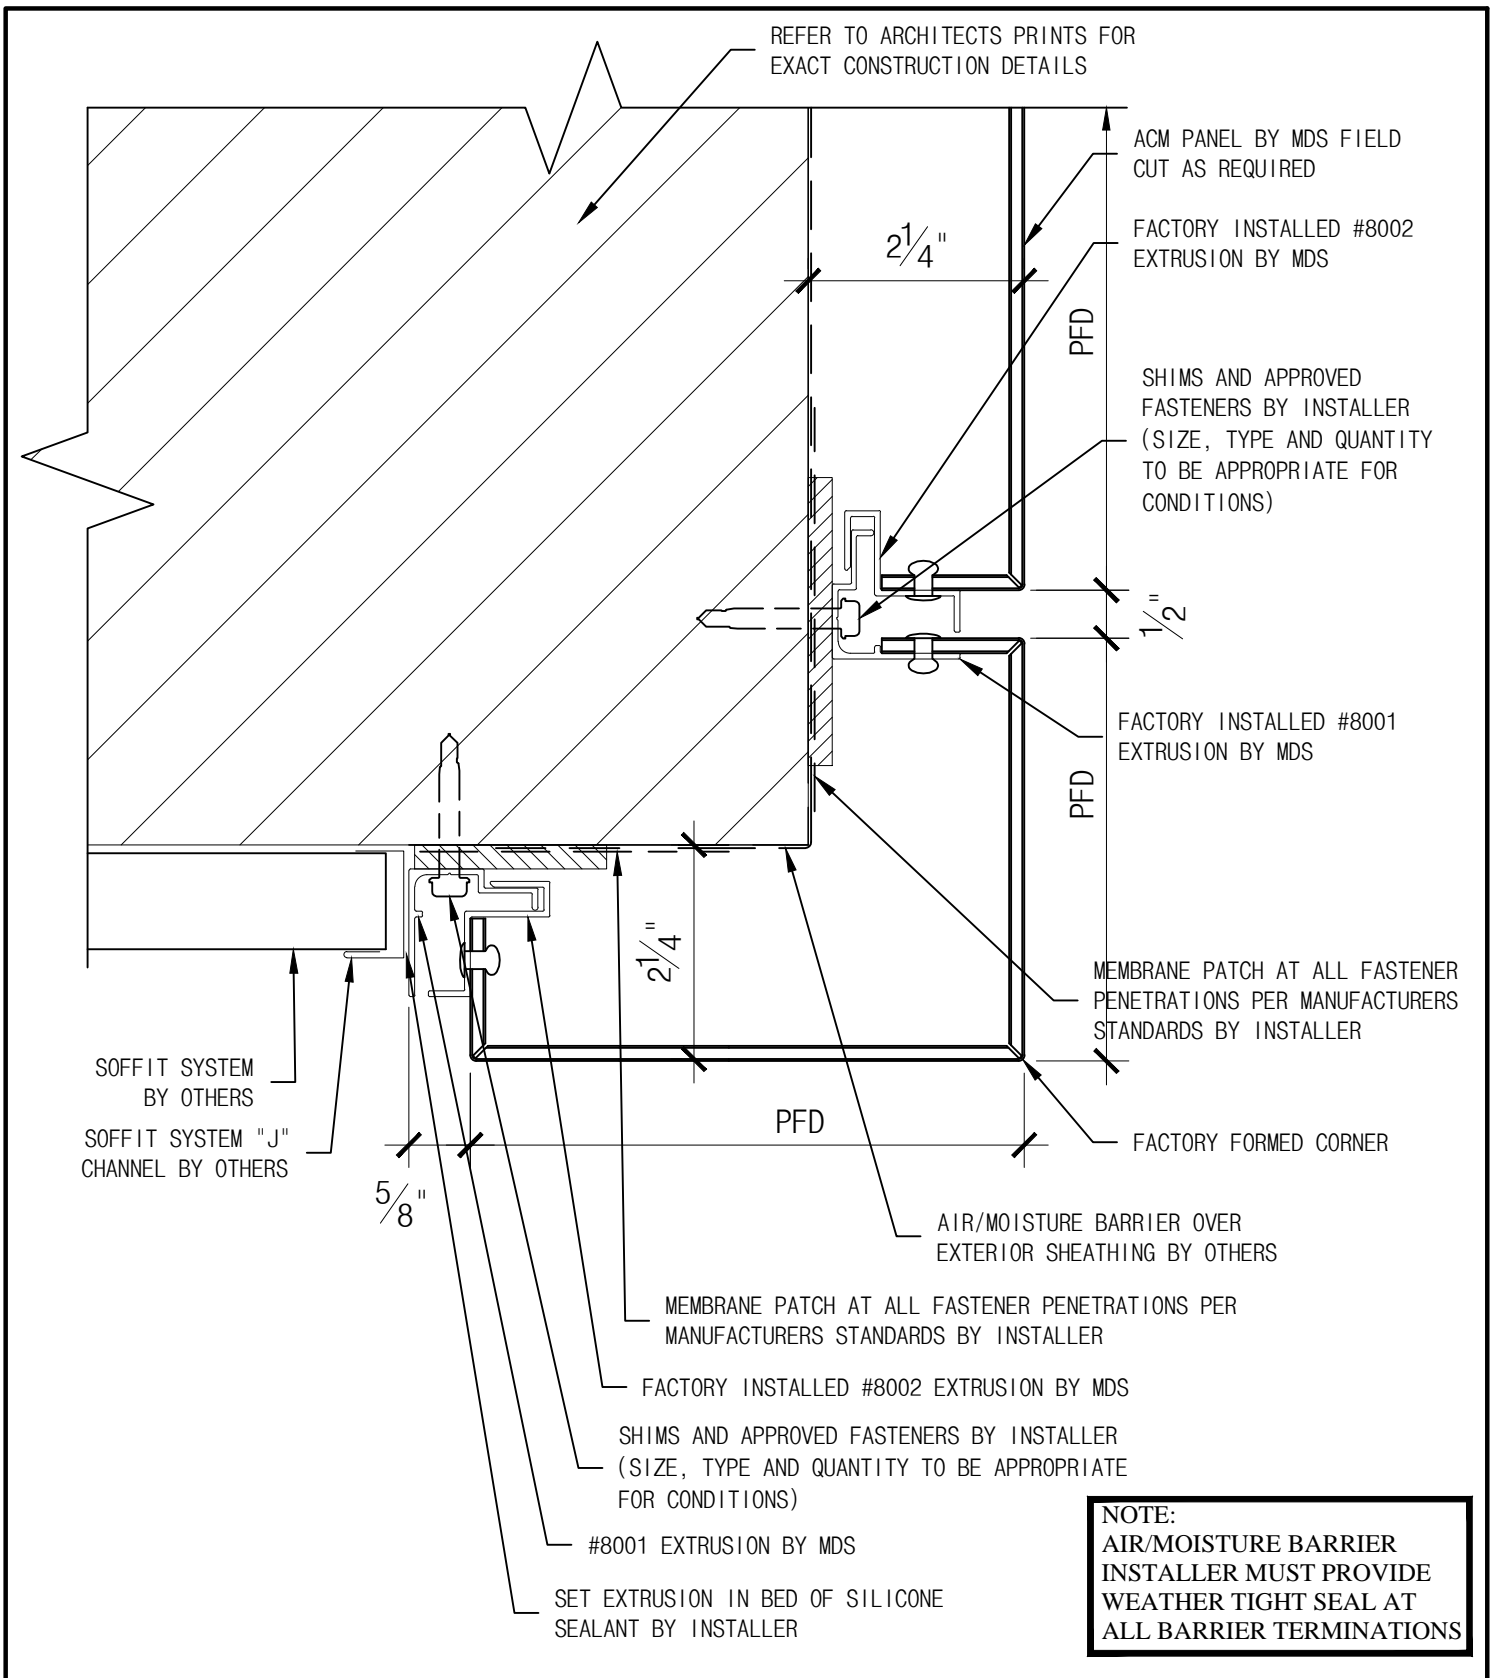

THE INFORMATION CONTAINED IN THIS DRAWING IS THE SOLE PROPERTY OF METAL DESIGN SYSTEMS. ANY REPRODUCTION, IN PART OR WHOLE, WITHOUT THE WRITTEN PERMISSION OF METAL DESIGN SYSTEMS IS PROHIBITED.



METAL DESIGN SYSTEMS

4150 C Street S.W.
CEDAR RAPIDS, IA. 52404
Ph. (319) 362-7454

PROJECT

SERIES 80 DETAILS

DRAWING DESCRIPTION

SOFFIT CONNECTION DETAIL (TYP.)

PROJECT NUMBER

DRAWING NUMBER

S80-ACM-13A


DATE

6.02.14

SCALE

6" = 1'-0"

DRAWN BY

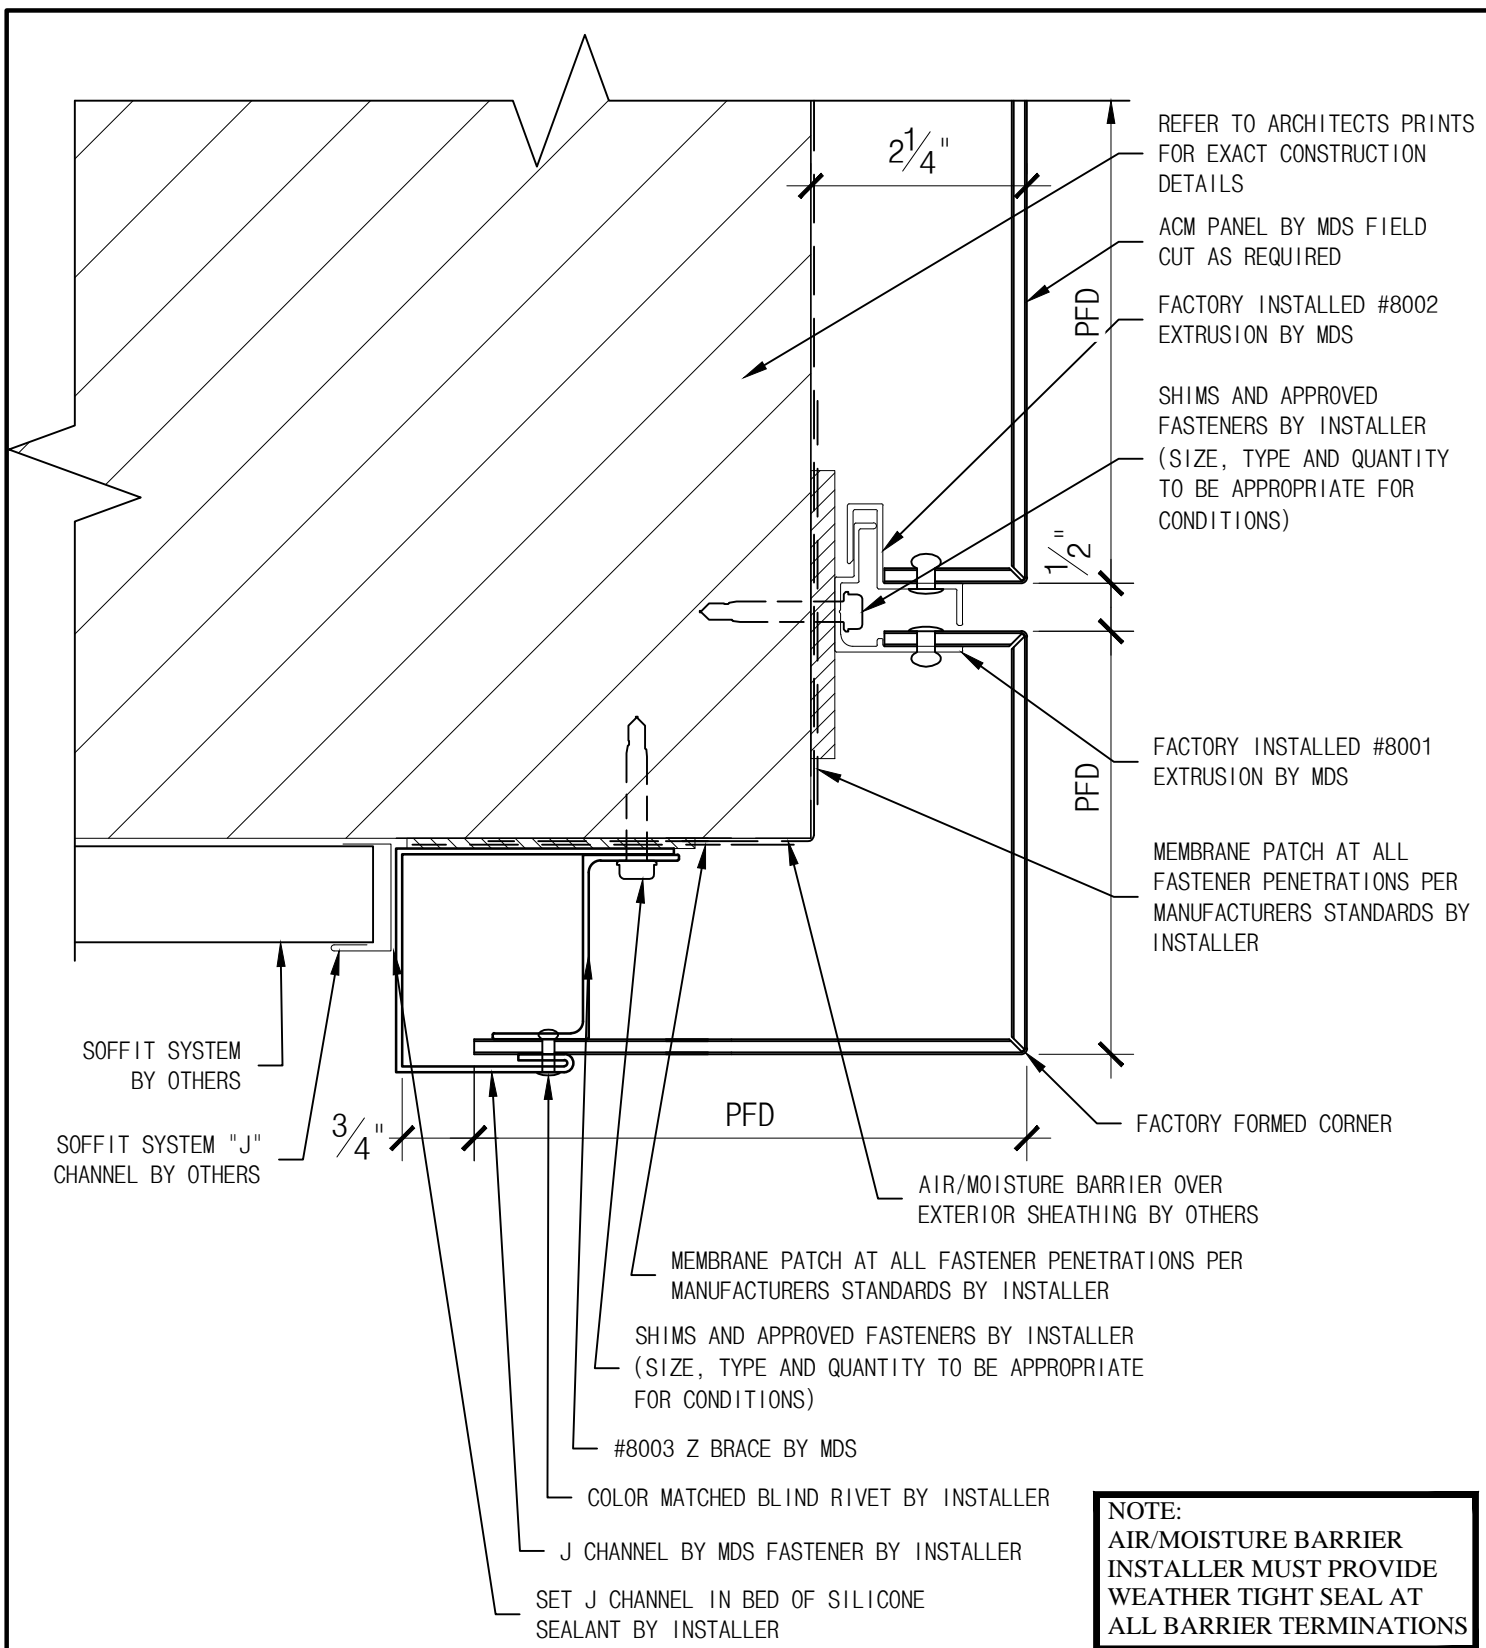

THE INFORMATION CONTAINED IN THIS DRAWING IS THE SOLE PROPERTY OF METAL DESIGN SYSTEMS. ANY REPRODUCTION, IN PART OR WHOLE, WITHOUT THE WRITTEN PERMISSION OF METAL DESIGN SYSTEMS IS PROHIBITED.



METAL DESIGN SYSTEMS


4150 C Street S.W.
CEDAR RAPIDS, IA. 52404
Ph. (319) 362-7454

PROJECT
SERIES 80 DETAILS

DRAWING DESCRIPTION
ALT. SOFFIT CONNECTION DETAIL

PROJECT NUMBER	DRAWING NUMBER S80-ACM-13B	DATE 6.02.14
----------------	--------------------------------------	------------------------

MATERIAL	SCALE 6" = 1'-0"	DRAWN BY
----------	----------------------------	----------

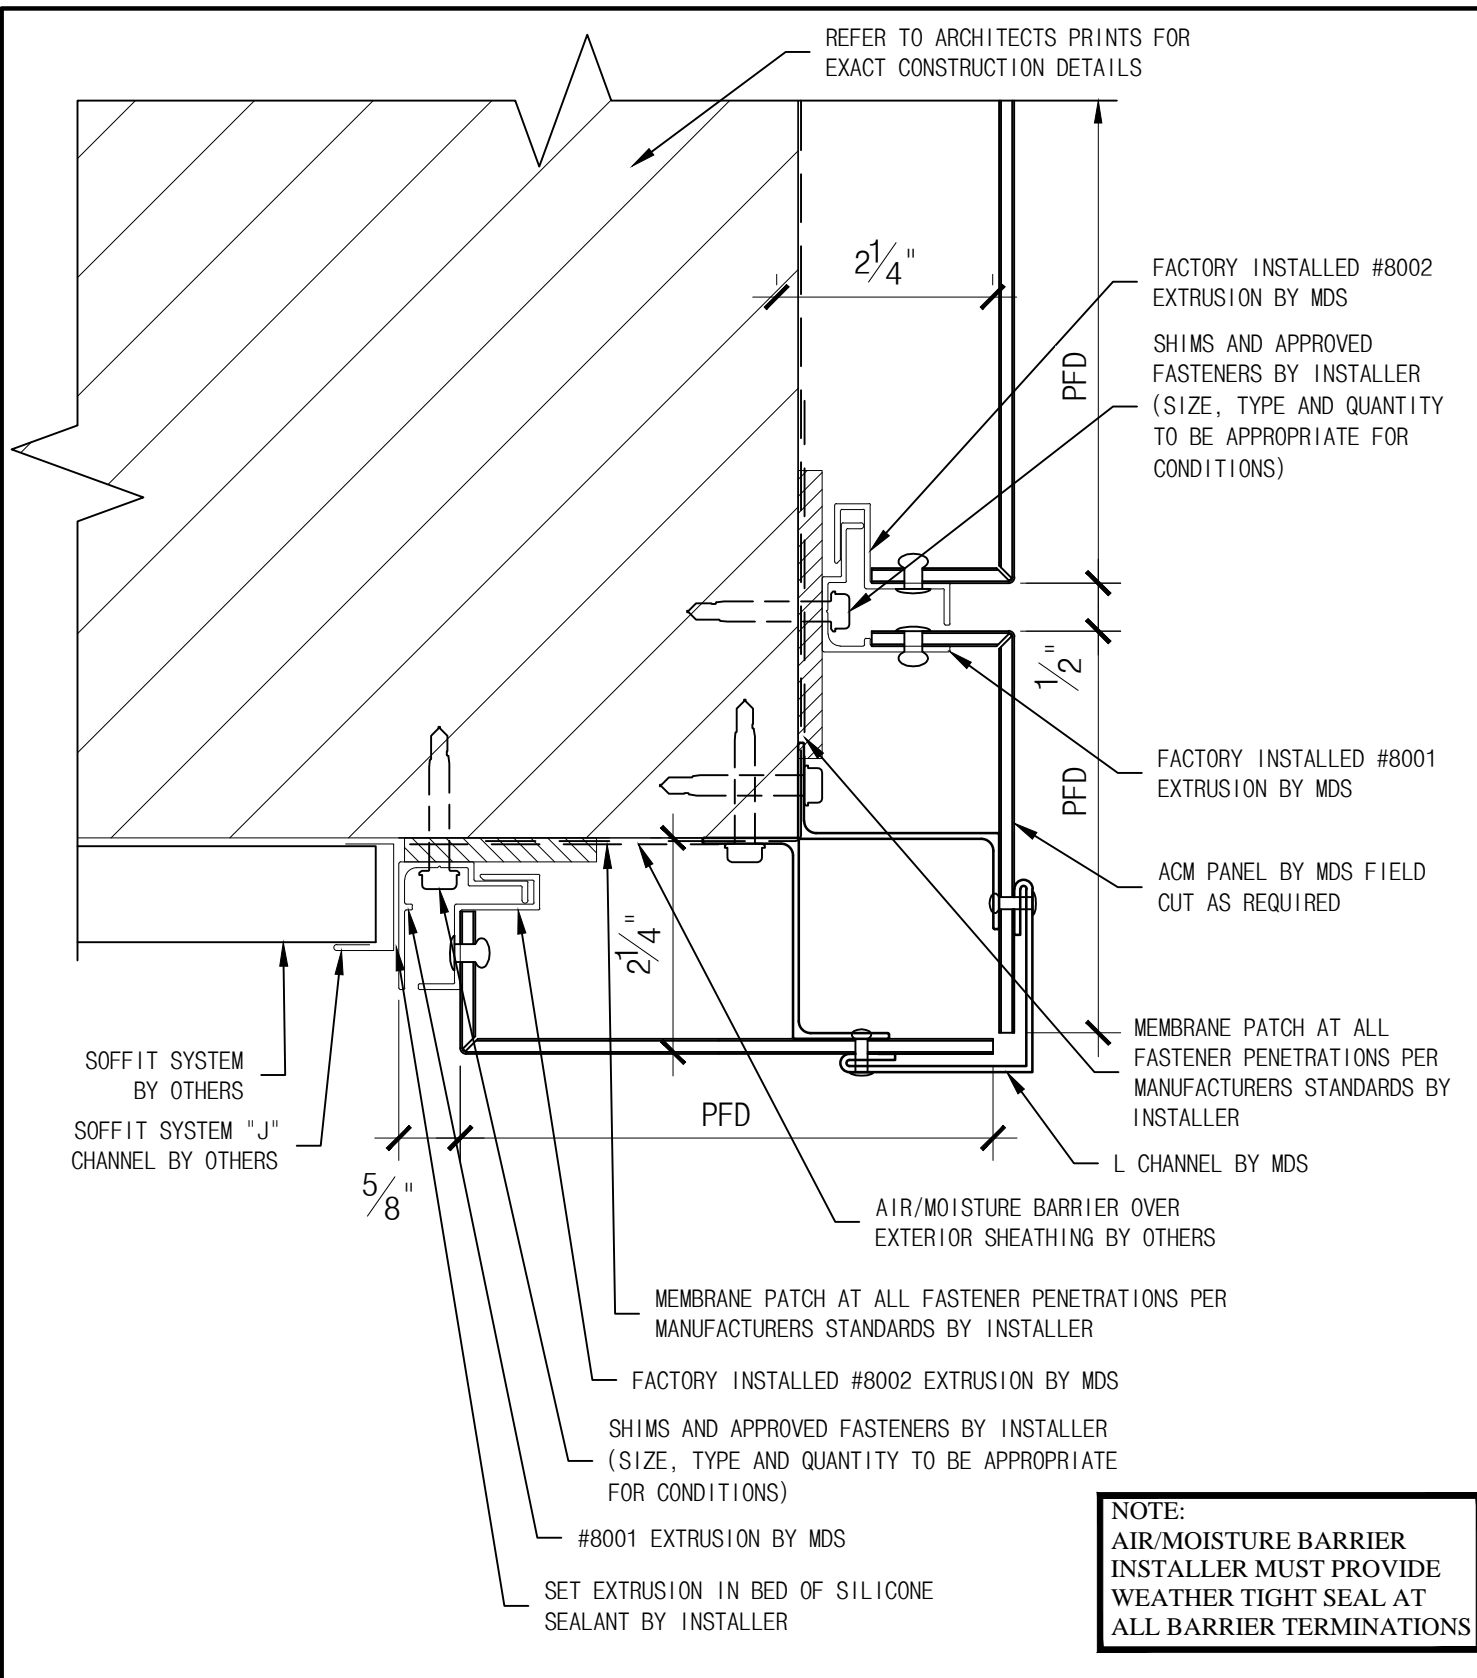

THE INFORMATION CONTAINED IN THIS DRAWING IS THE SOLE PROPERTY OF METAL DESIGN SYSTEMS. ANY REPRODUCTION, IN PART OR WHOLE, WITHOUT THE WRITTEN PERMISSION OF METAL DESIGN SYSTEMS IS PROHIBITED.



METAL DESIGN SYSTEMS

4150 C Street S.W.
CEDAR RAPIDS, IA. 52404
Ph. (319) 362-7454


PROJECT
SERIES 80 DETAILS

DRAWING DESCRIPTION
ALT. SOFFIT CONNECTION DETAIL

PROJECT NUMBER	DRAWING NUMBER S80-ACM-13C	DATE 6.02.14
----------------	--------------------------------------	------------------------

SCALE 6" = 1'-0"	DRAWN BY
----------------------------	----------

MATERIAL

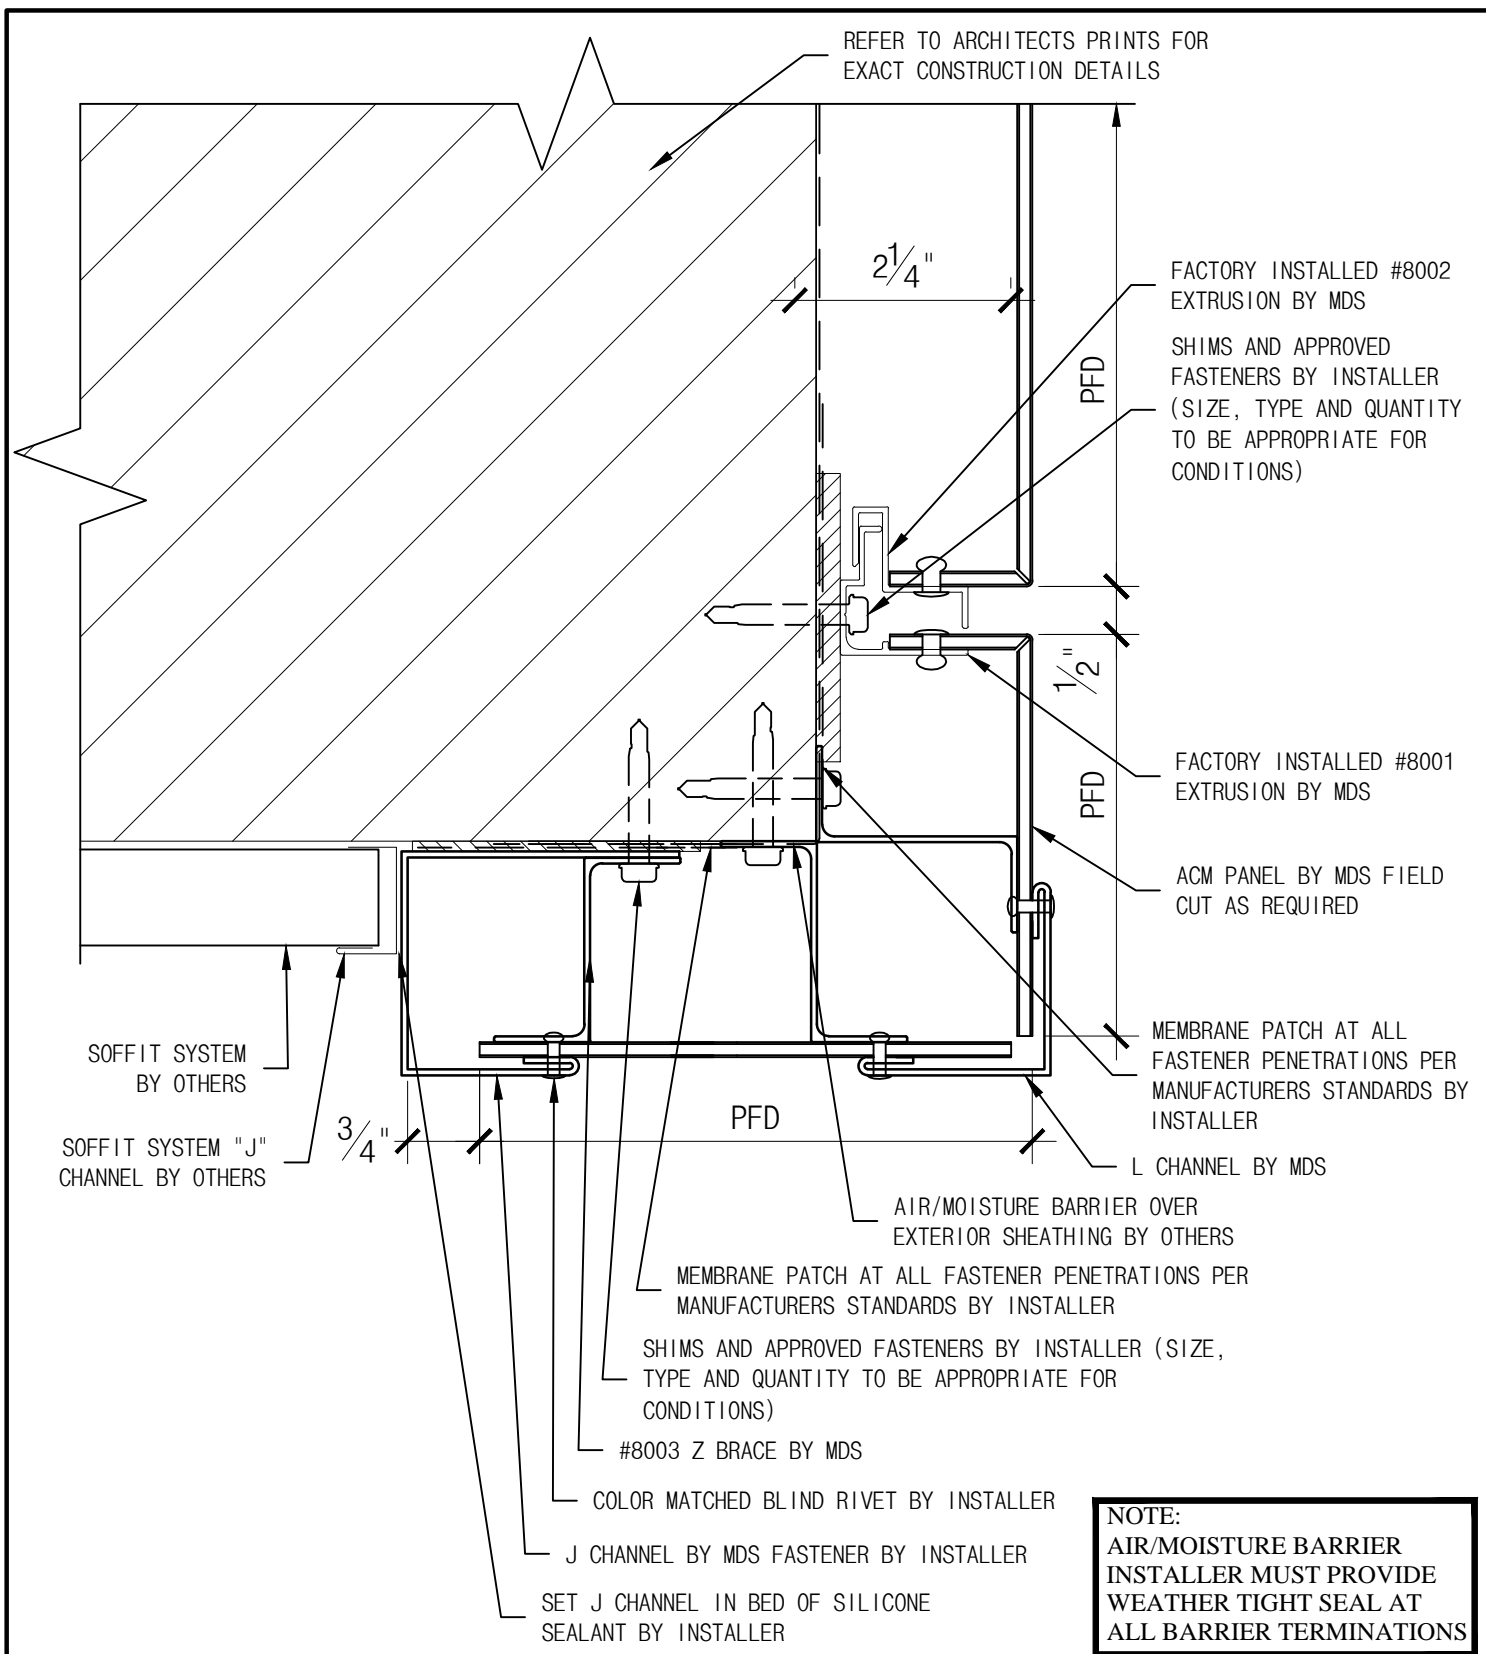

THE INFORMATION CONTAINED IN THIS DRAWING IS THE SOLE PROPERTY OF METAL DESIGN SYSTEMS. ANY REPRODUCTION, IN PART OR WHOLE, WITHOUT THE WRITTEN PERMISSION OF METAL DESIGN SYSTEMS IS PROHIBITED.



METAL DESIGN SYSTEMS

4150 C Street S.W.
CEDAR RAPIDS, IA. 52404
Ph. (319) 362-7454


PROJECT
SERIES 80 DETAILS

DRAWING DESCRIPTION
ALT. SOFFIT CONNECTION DETAIL

PROJECT NUMBER	DRAWING NUMBER S80-ACM-13D	DATE 6.02.14
----------------	-------------------------------	-----------------

SCALE 6" = 1'-0"	DRAWN BY
---------------------	----------

MATERIAL

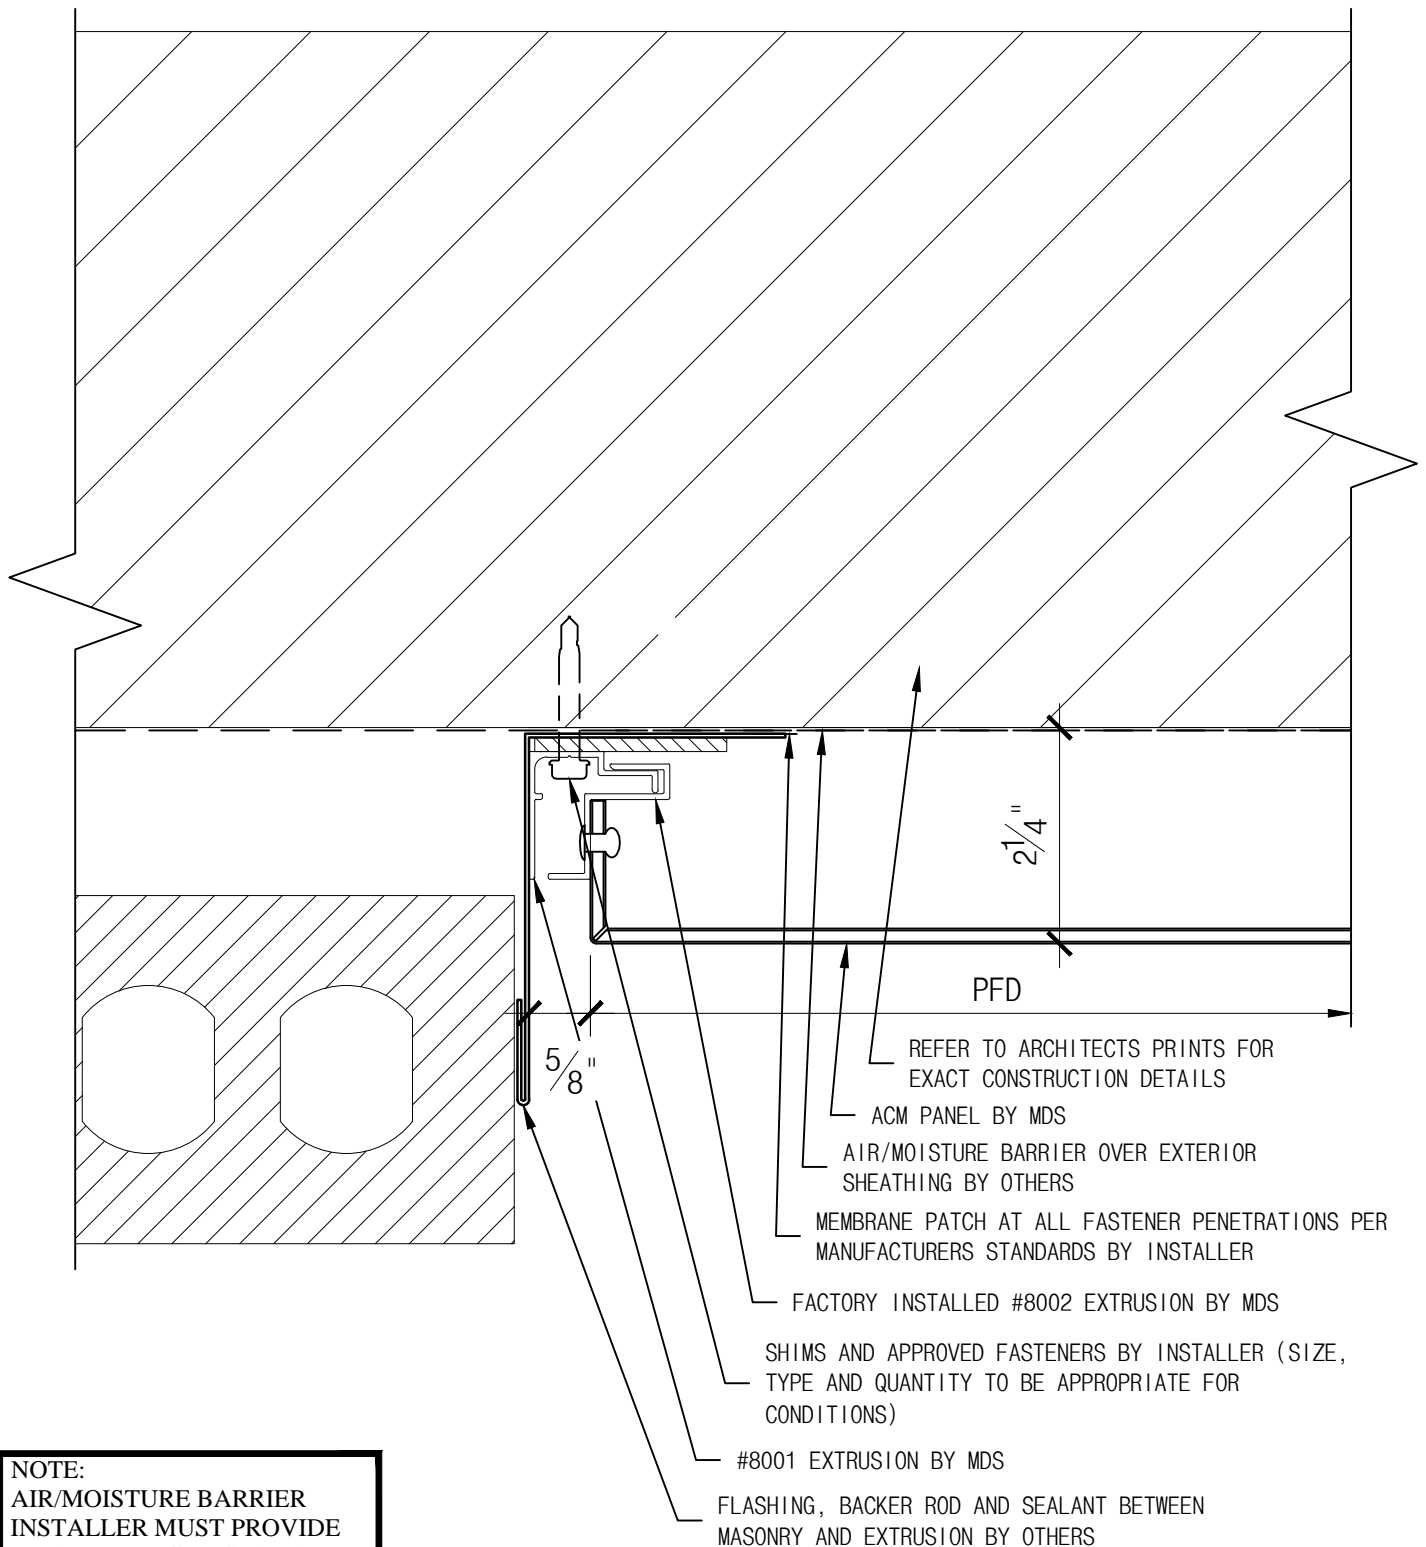

NOTE:
AIR/MOISTURE BARRIER
INSTALLER MUST PROVIDE
WEATHER TIGHT SEAL AT
ALL BARRIER TERMINATIONS

THE INFORMATION CONTAINED IN THIS
DRAWING IS THE SOLE PROPERTY OF
METAL DESIGN SYSTEMS. ANY
REPRODUCTION, IN PART OR WHOLE,
WITHOUT THE WRITTEN PERMISSION OF
METAL DESIGN SYSTEMS IS PROHIBITED.



METAL DESIGN SYSTEMS

4150 C Street S.W.
CEDAR RAPIDS, IA. 52404
Ph. (319) 362-7454

PROJECT

SERIES 80 DETAILS

DRAWING DESCRIPTION

PANEL TO MASONRY DETAIL (TYP.)

PROJECT NUMBER

DRAWING NUMBER

S80-ACM-14A


DATE

6.02.14

SCALE

6" = 1'-0"

DRAWN BY

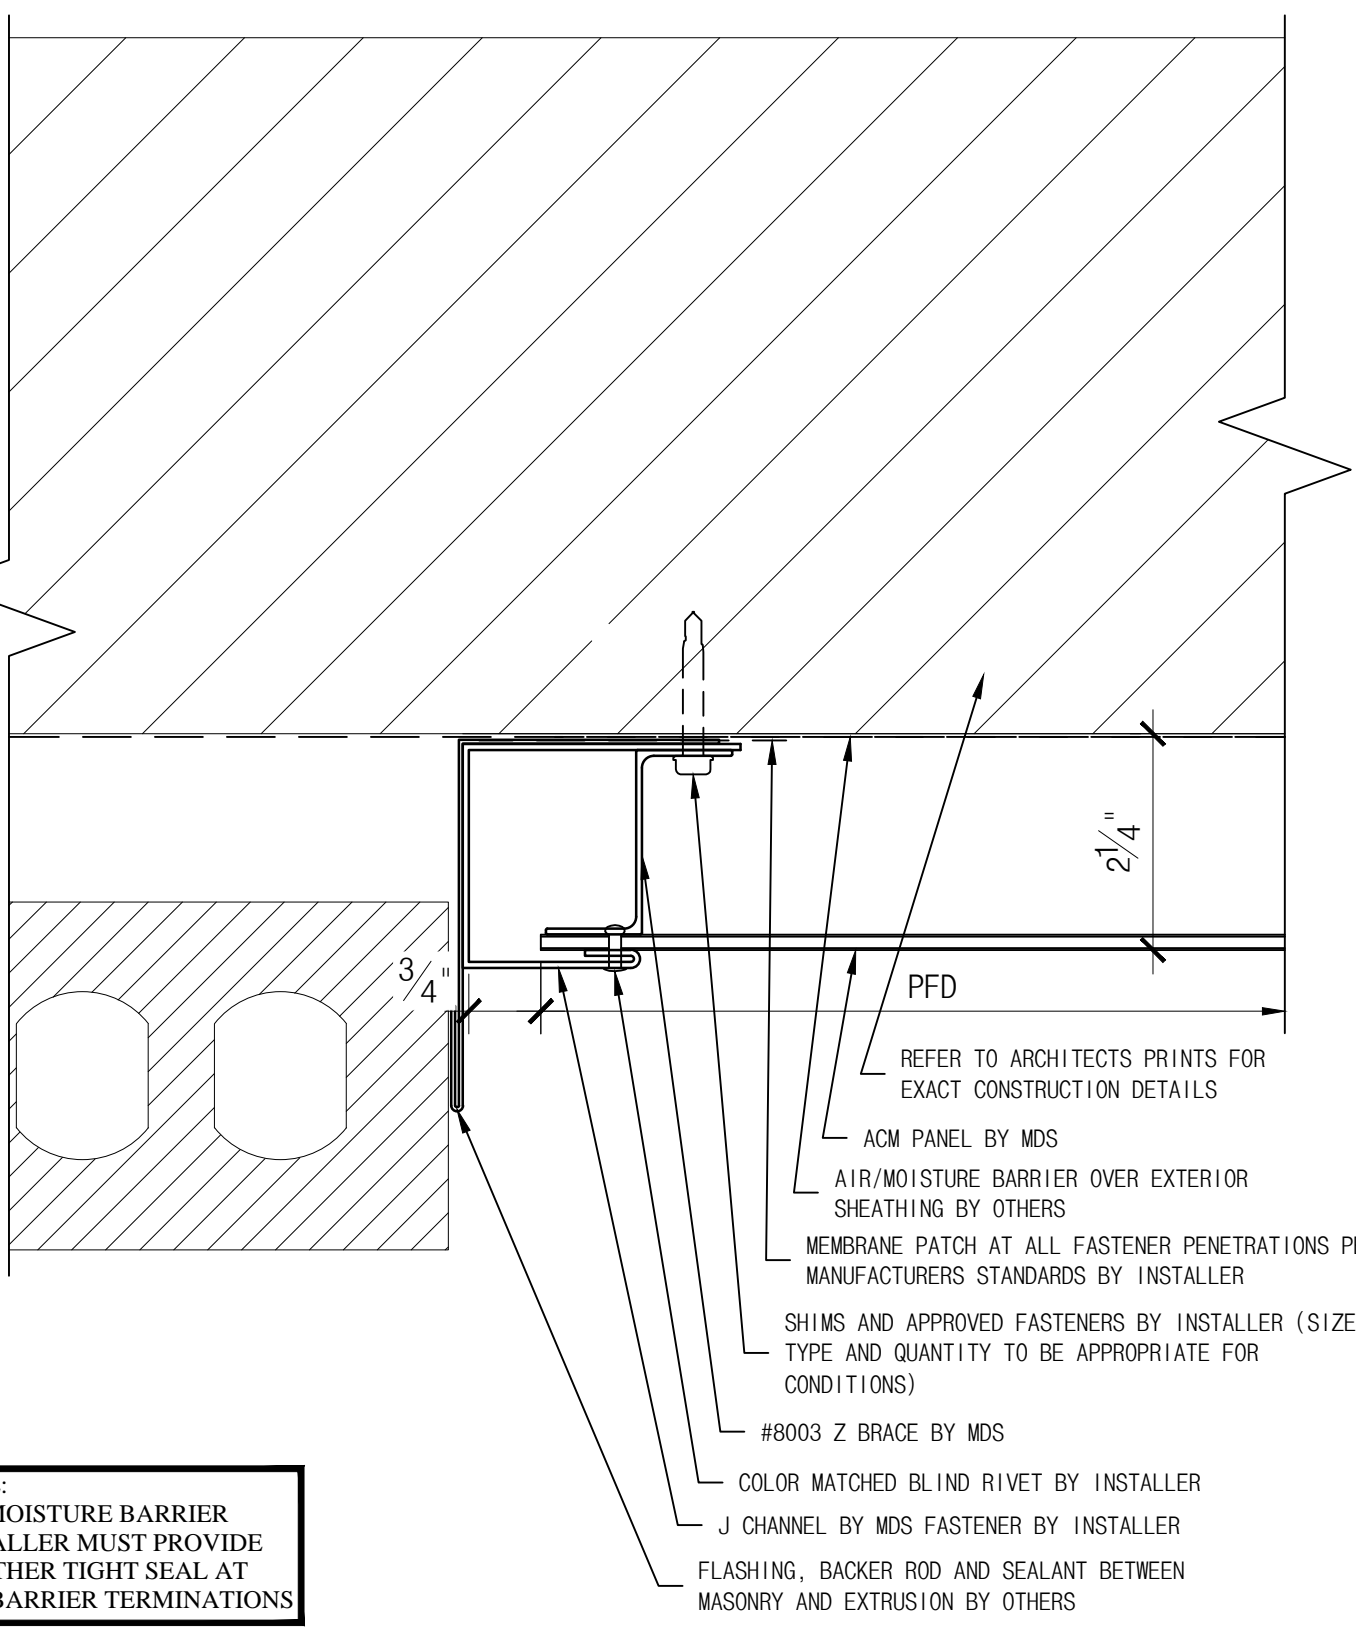

NOTE:
AIR/MOISTURE BARRIER
INSTALLER MUST PROVIDE
WEATHER TIGHT SEAL AT
ALL BARRIER TERMINATIONS


- REFER TO ARCHITECTS PRINTS FOR EXACT CONSTRUCTION DETAILS
- ACM PANEL BY MDS
- AIR/MOISTURE BARRIER OVER EXTERIOR SHEATHING BY OTHERS
- MEMBRANE PATCH AT ALL FASTENER PENETRATIONS PER MANUFACTURERS STANDARDS BY INSTALLER
- SHIMS AND APPROVED FASTENERS BY INSTALLER (SIZE, TYPE AND QUANTITY TO BE APPROPRIATE FOR CONDITIONS)
- #8003 Z BRACE BY MDS
- COLOR MATCHED BLIND RIVET BY INSTALLER
- J CHANNEL BY MDS FASTENER BY INSTALLER
- FLASHING, BACKER ROD AND SEALANT BETWEEN MASONRY AND EXTRUSION BY OTHERS

THE INFORMATION CONTAINED IN THIS DRAWING IS THE SOLE PROPERTY OF METAL DESIGN SYSTEMS. ANY REPRODUCTION, IN PART OR WHOLE, WITHOUT THE WRITTEN PERMISSION OF METAL DESIGN SYSTEMS IS PROHIBITED.



METAL DESIGN SYSTEMS
4150 C Street S.W.
CEDAR RAPIDS, IA. 52404
Ph. (319) 362-7454

PROJECT SERIES 80 DETAILS		
DRAWING DESCRIPTION ALT. PANEL TO MASONRY DETAIL		
PROJECT NUMBER	DRAWING NUMBER S80-ACM-14B	DATE 6.02.14
MATERIAL	SCALE 6" = 1'-0"	DRAWN BY

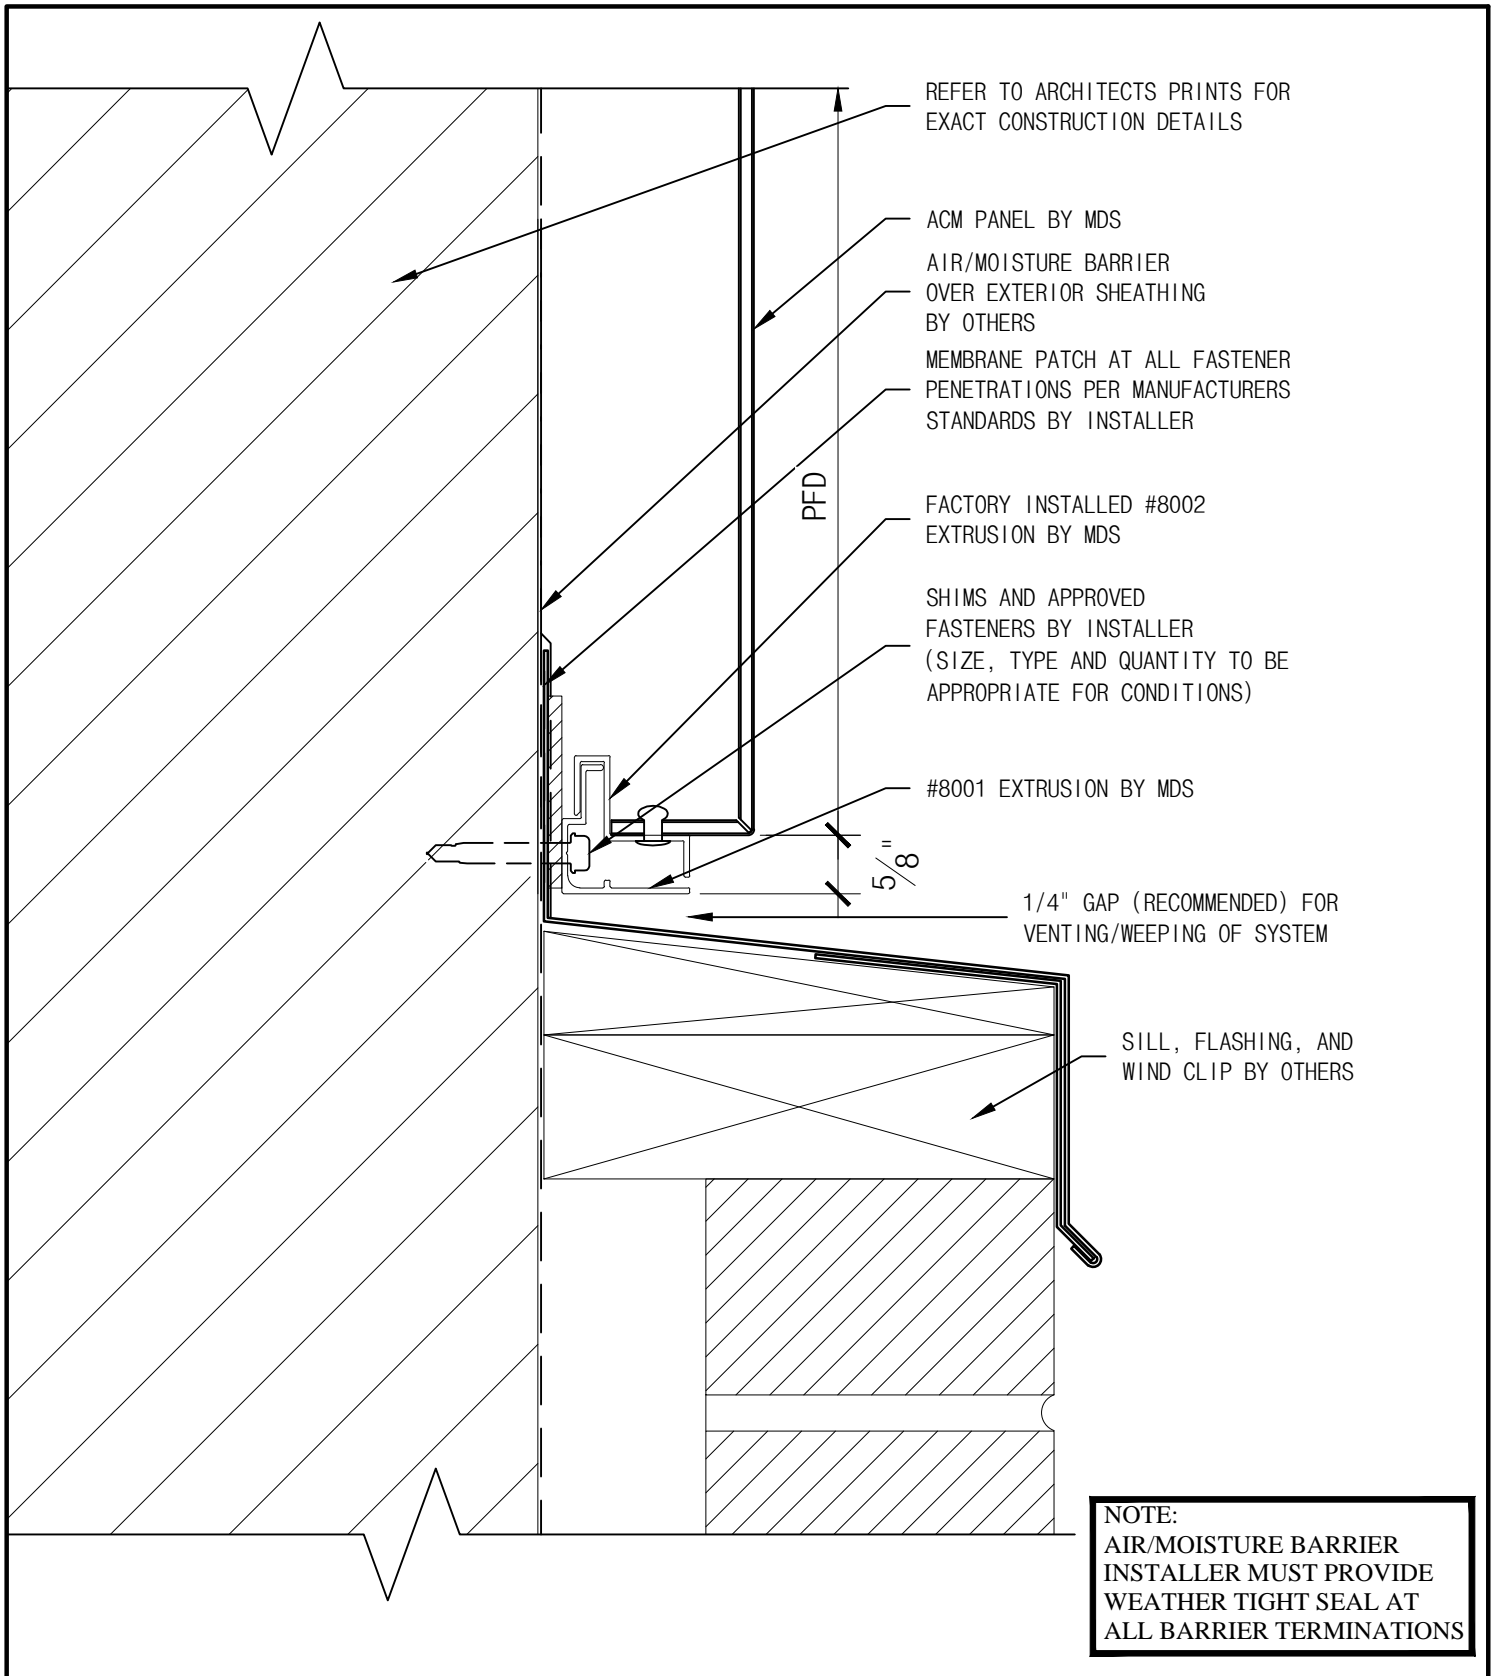

THE INFORMATION CONTAINED IN THIS DRAWING IS THE SOLE PROPERTY OF METAL DESIGN SYSTEMS. ANY REPRODUCTION, IN PART OR WHOLE, WITHOUT THE WRITTEN PERMISSION OF METAL DESIGN SYSTEMS IS PROHIBITED.



METAL DESIGN SYSTEMS

4150 C Street S.W.
CEDAR RAPIDS, IA. 52404
Ph. (319) 362-7454

MATERIAL

PROJECT

SERIES 80 DETAILS

DRAWING DESCRIPTION

MASONRY SILL DETAIL (TYP.)

PROJECT NUMBER

DRAWING NUMBER

DATE


S80-ACM-15A

6.02.14

SCALE

6" = 1'-0"

DRAWN BY

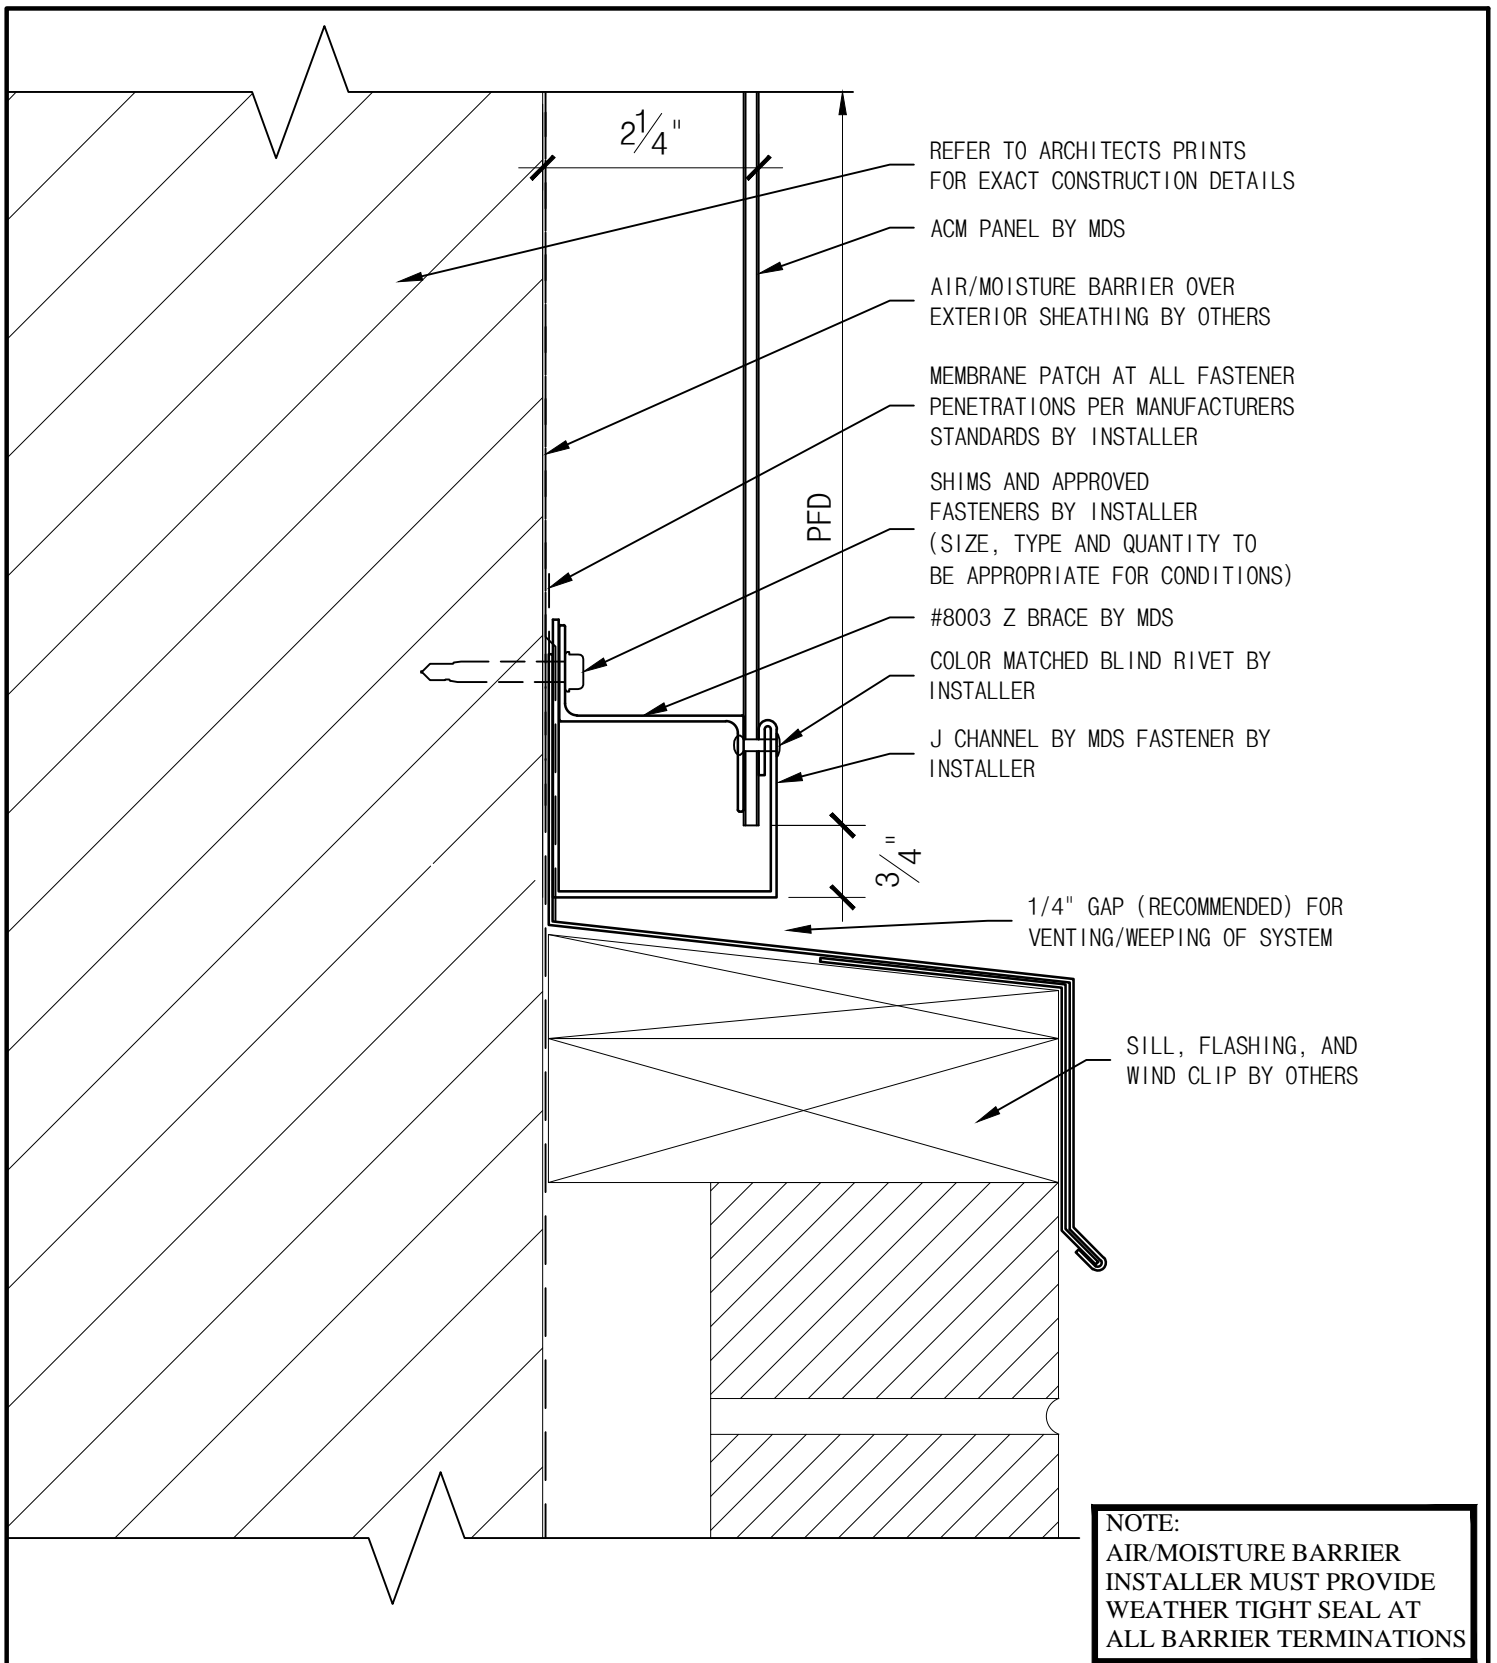

THE INFORMATION CONTAINED IN THIS DRAWING IS THE SOLE PROPERTY OF METAL DESIGN SYSTEMS. ANY REPRODUCTION, IN PART OR WHOLE, WITHOUT THE WRITTEN PERMISSION OF METAL DESIGN SYSTEMS IS PROHIBITED.



METAL DESIGN SYSTEMS

4150 C Street S.W.
CEDAR RAPIDS, IA. 52404
Ph. (319) 362-7454

PROJECT

SERIES 80 DETAILS

DRAWING DESCRIPTION

ALT. MASONRY SILL DETAIL

PROJECT NUMBER

DRAWING NUMBER

S80-ACM-15B


DATE

6.02.14

SCALE

6" = 1'-0"

DRAWN BY

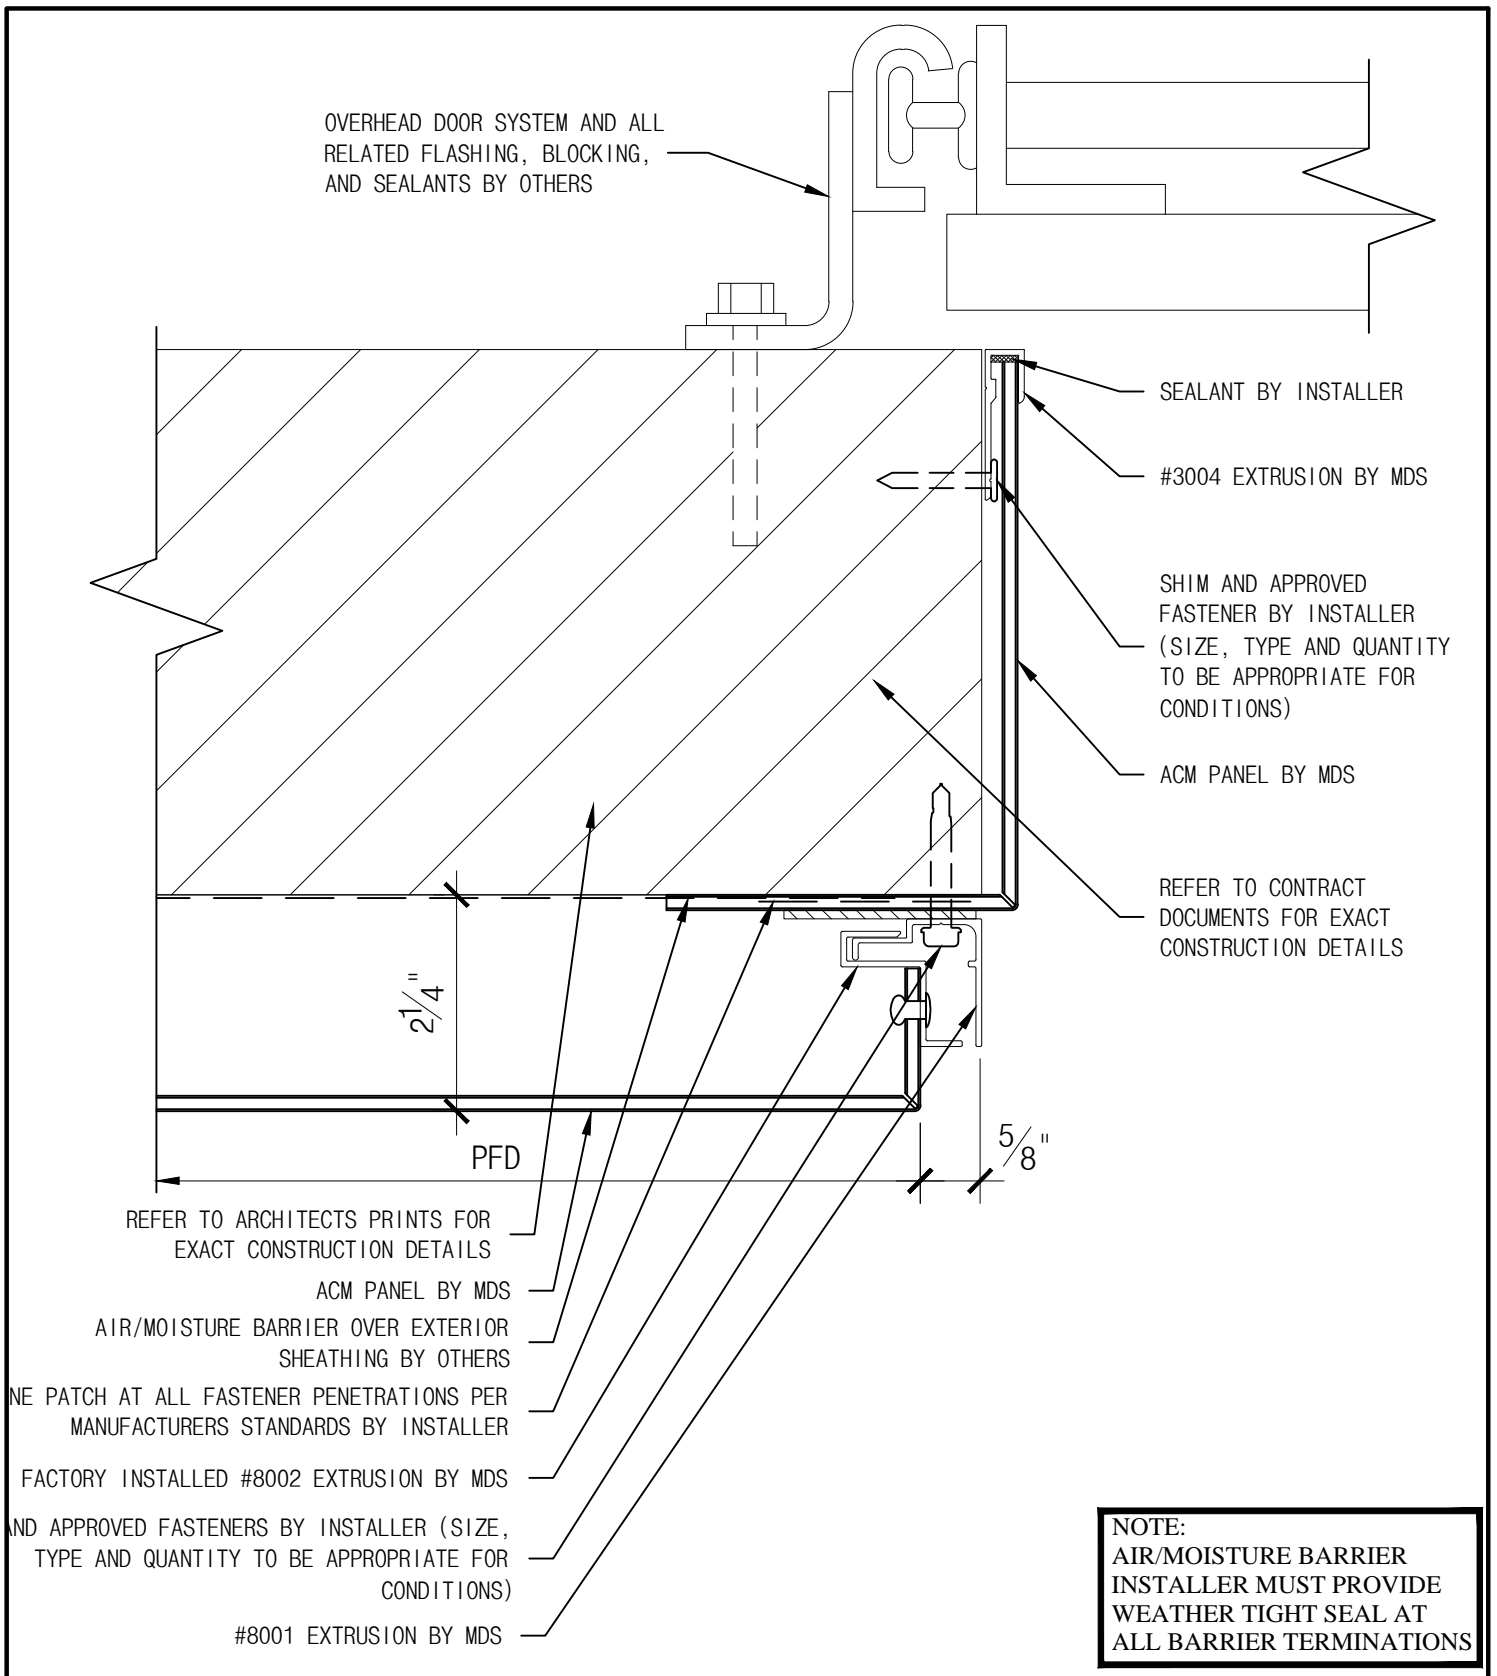

THE INFORMATION CONTAINED IN THIS DRAWING IS THE SOLE PROPERTY OF METAL DESIGN SYSTEMS. ANY REPRODUCTION, IN PART OR WHOLE, WITHOUT THE WRITTEN PERMISSION OF METAL DESIGN SYSTEMS IS PROHIBITED.



METAL DESIGN SYSTEMS

4150 C Street S.W.
CEDAR RAPIDS, IA. 52404
Ph. (319) 362-7454

PROJECT

SERIES 80 DETAILS

DRAWING DESCRIPTION

OVERHEAD DOOR JAMB DETAIL (TYP.)

PROJECT NUMBER

DRAWING NUMBER

S80-ACM-16A


DATE


6.02.14


SCALE

6" = 1'-0"

DRAWN BY

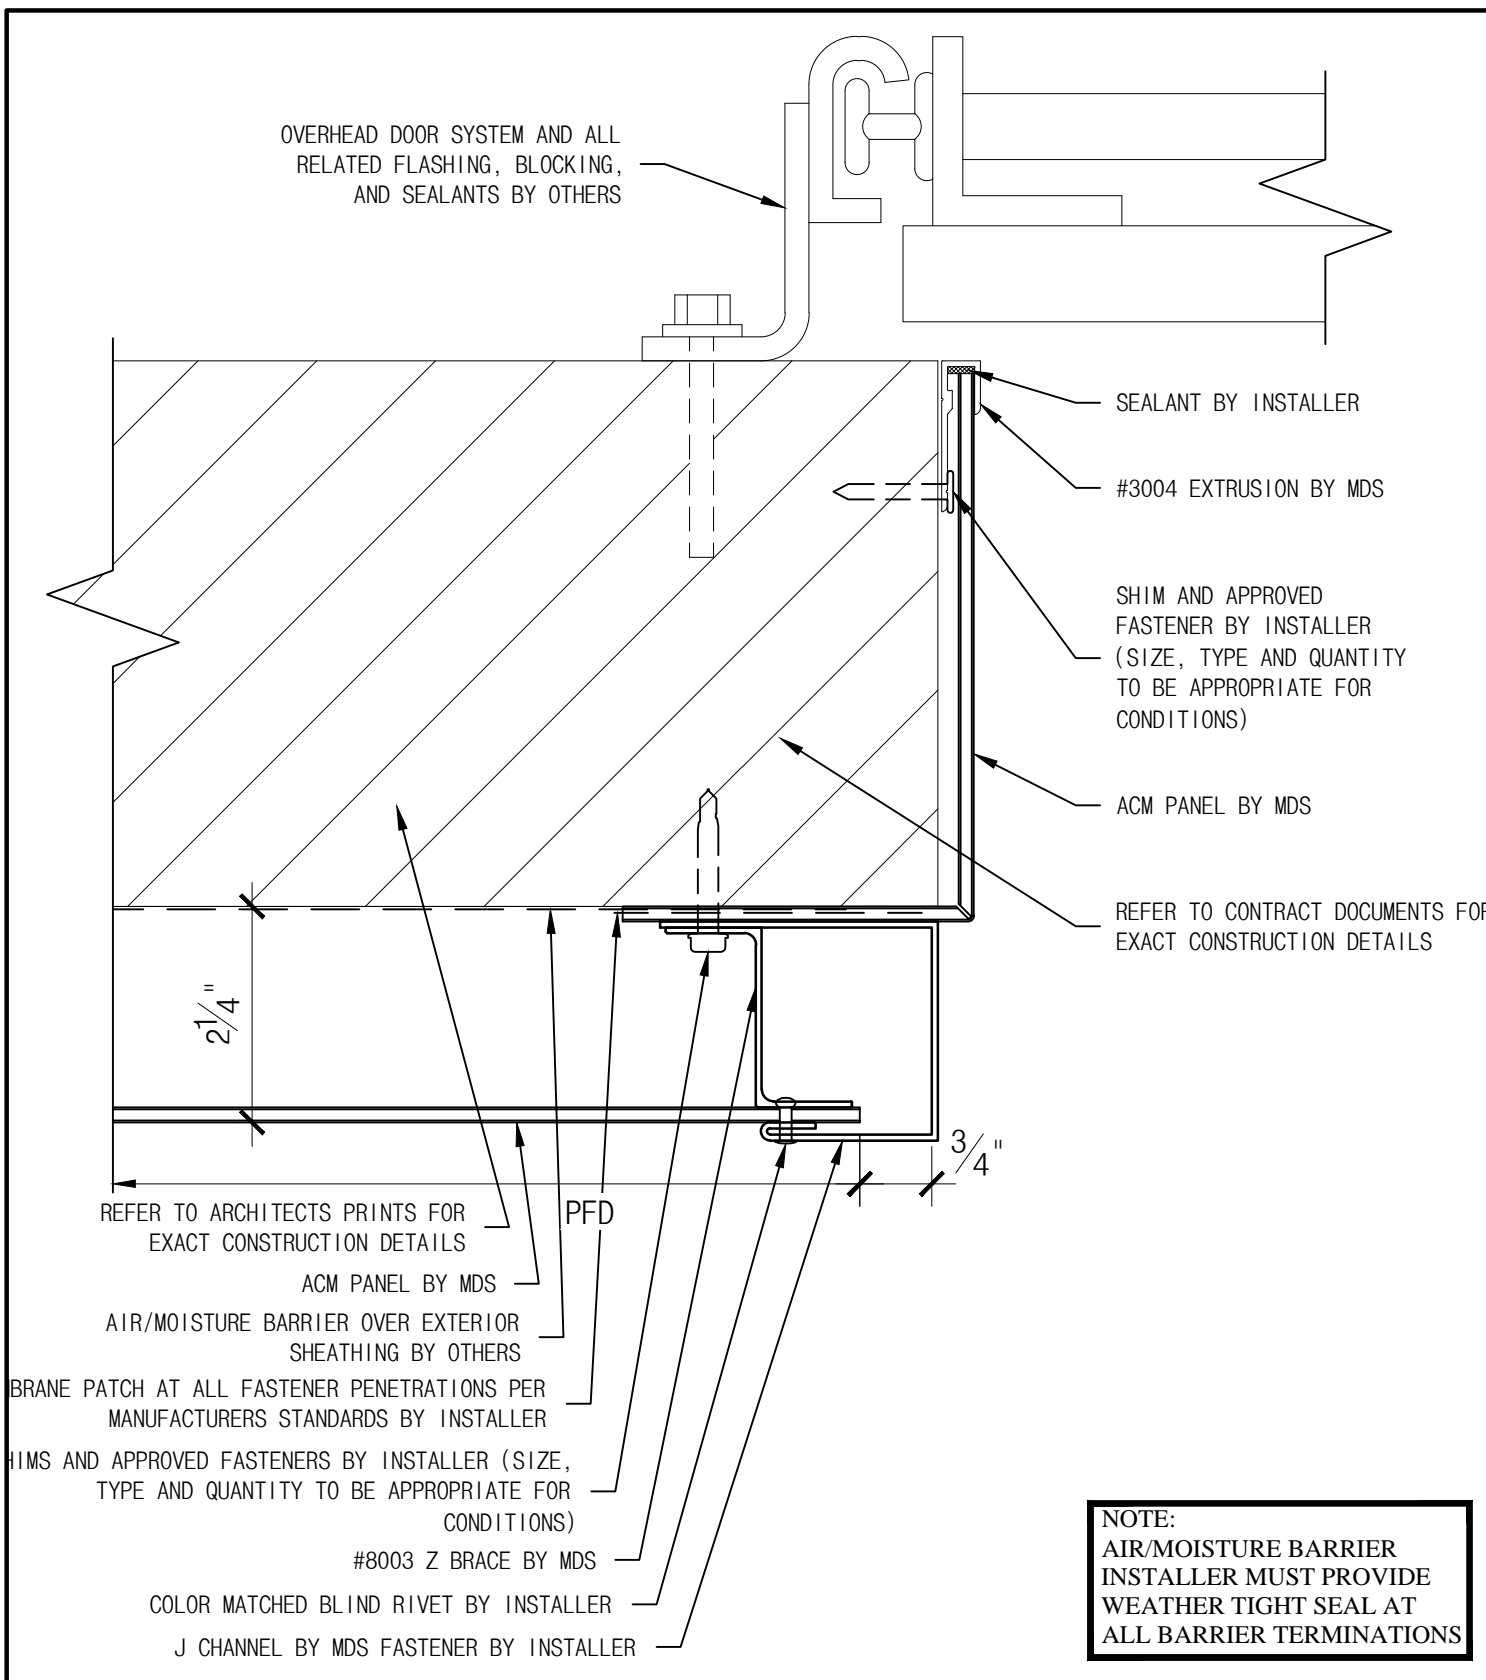

THE INFORMATION CONTAINED IN THIS DRAWING IS THE SOLE PROPERTY OF METAL DESIGN SYSTEMS. ANY REPRODUCTION, IN PART OR WHOLE, WITHOUT THE WRITTEN PERMISSION OF METAL DESIGN SYSTEMS IS PROHIBITED.	 METAL DESIGN SYSTEMS DESIGNED FOR A PERFECT FIT.	METAL DESIGN SYSTEMS		PROJECT			
		4150 C Street S.W. CEDAR RAPIDS, IA. 52404 Ph. (319) 362-7454		SERIES 80 DETAILS			
				DRAWING DESCRIPTION			
				ALT. OVERHEAD DOOR JAMB DETAIL			
		MATERIAL		PROJECT NUMBER		DRAWING NUMBER	DATE
						S80-ACM-16B	6.02.14
				SCALE		DRAWN BY	
6" = 1'-0"							

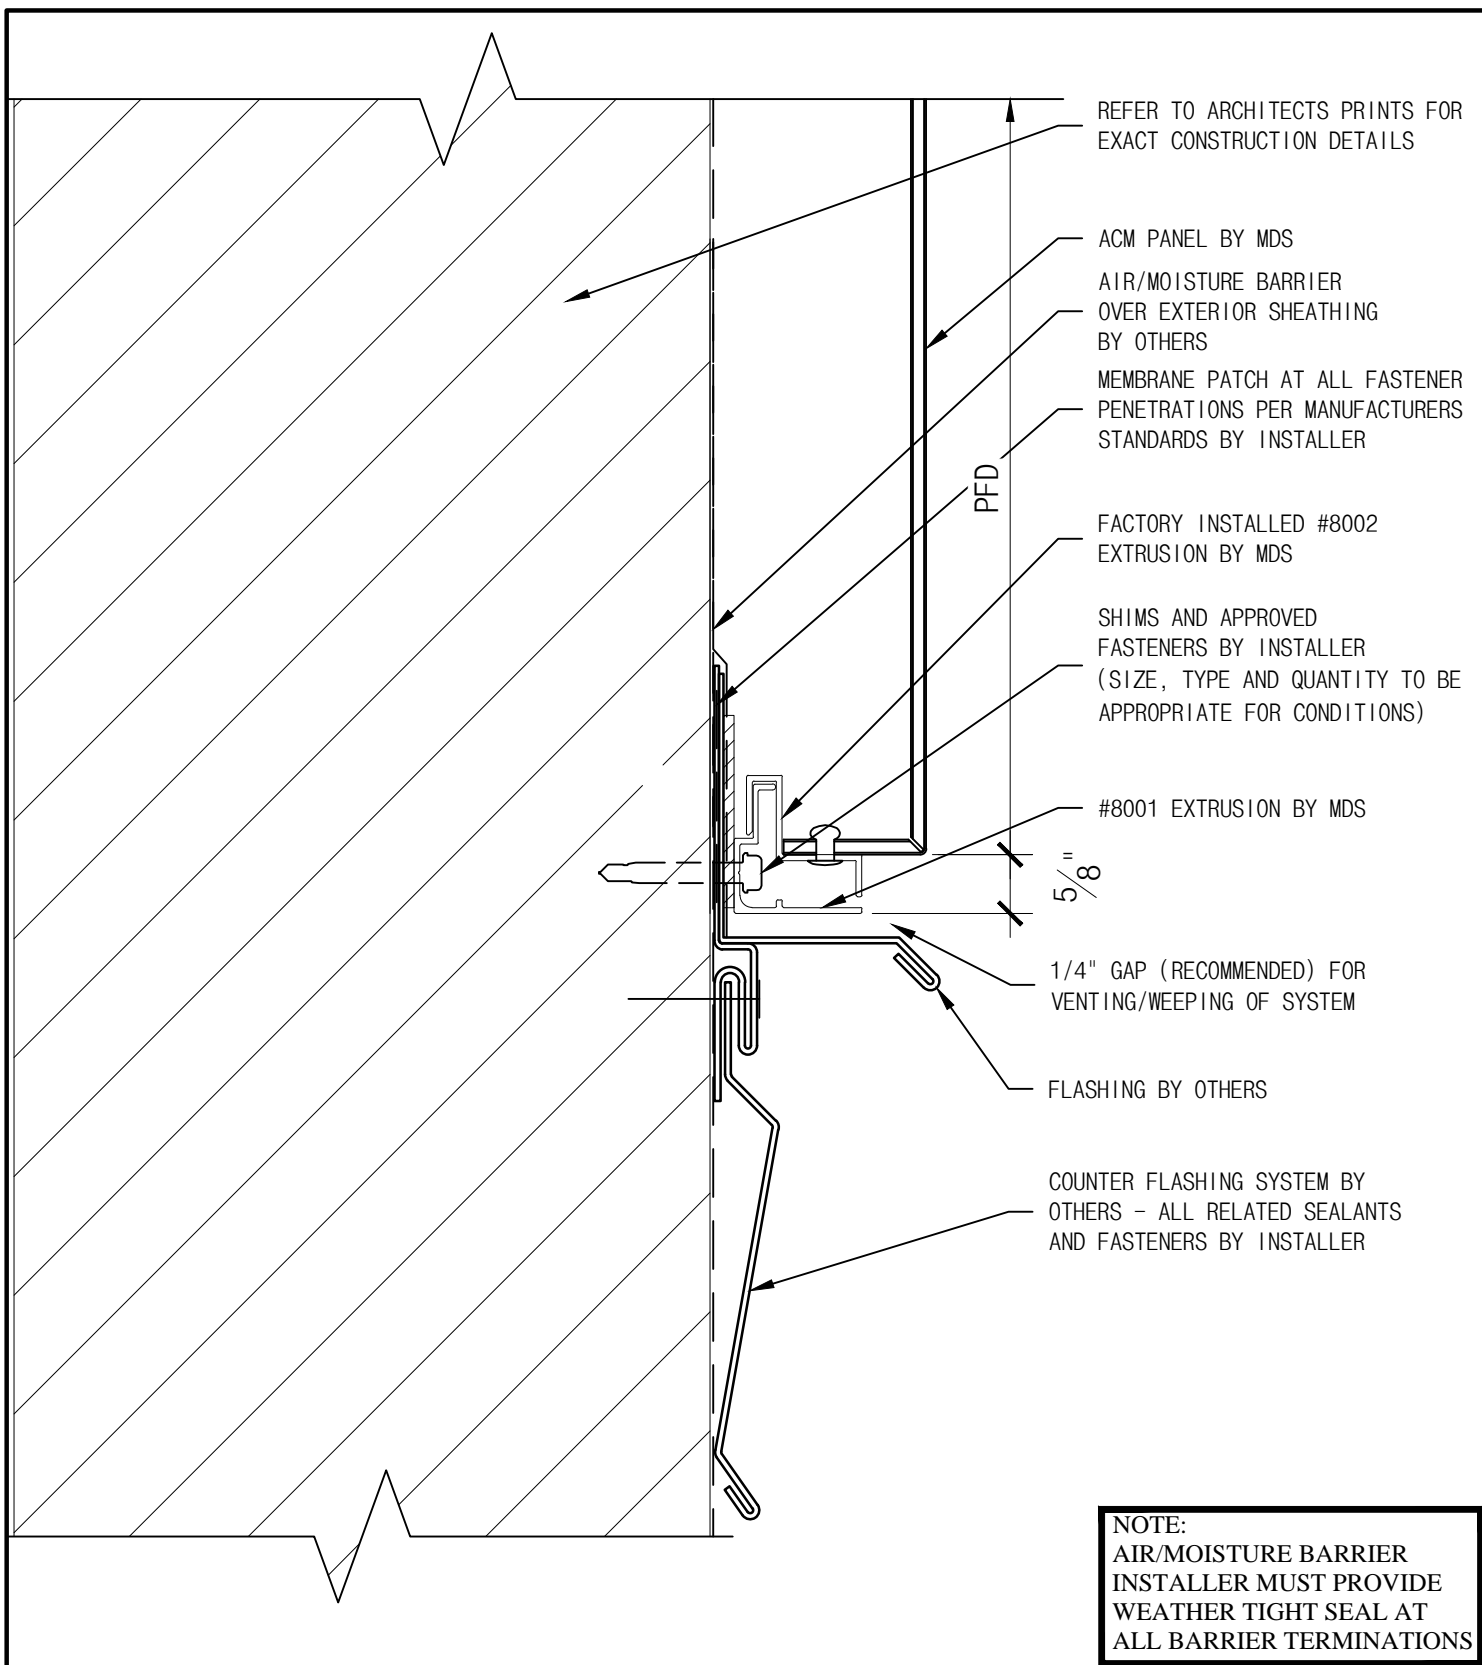

THE INFORMATION CONTAINED IN THIS DRAWING IS THE SOLE PROPERTY OF METAL DESIGN SYSTEMS. ANY REPRODUCTION, IN PART OR WHOLE, WITHOUT THE WRITTEN PERMISSION OF METAL DESIGN SYSTEMS IS PROHIBITED.



METAL DESIGN SYSTEMS

4150 C Street S.W.
CEDAR RAPIDS, IA. 52404
Ph. (319) 362-7454

PROJECT

SERIES 80 DETAILS

DRAWING DESCRIPTION

PANEL TERM. ABOVE ROOF DETAIL (TYP.)

PROJECT NUMBER

DRAWING NUMBER

S80-ACM-17A


DATE

6.02.14

SCALE

6" = 1'-0"

DRAWN BY

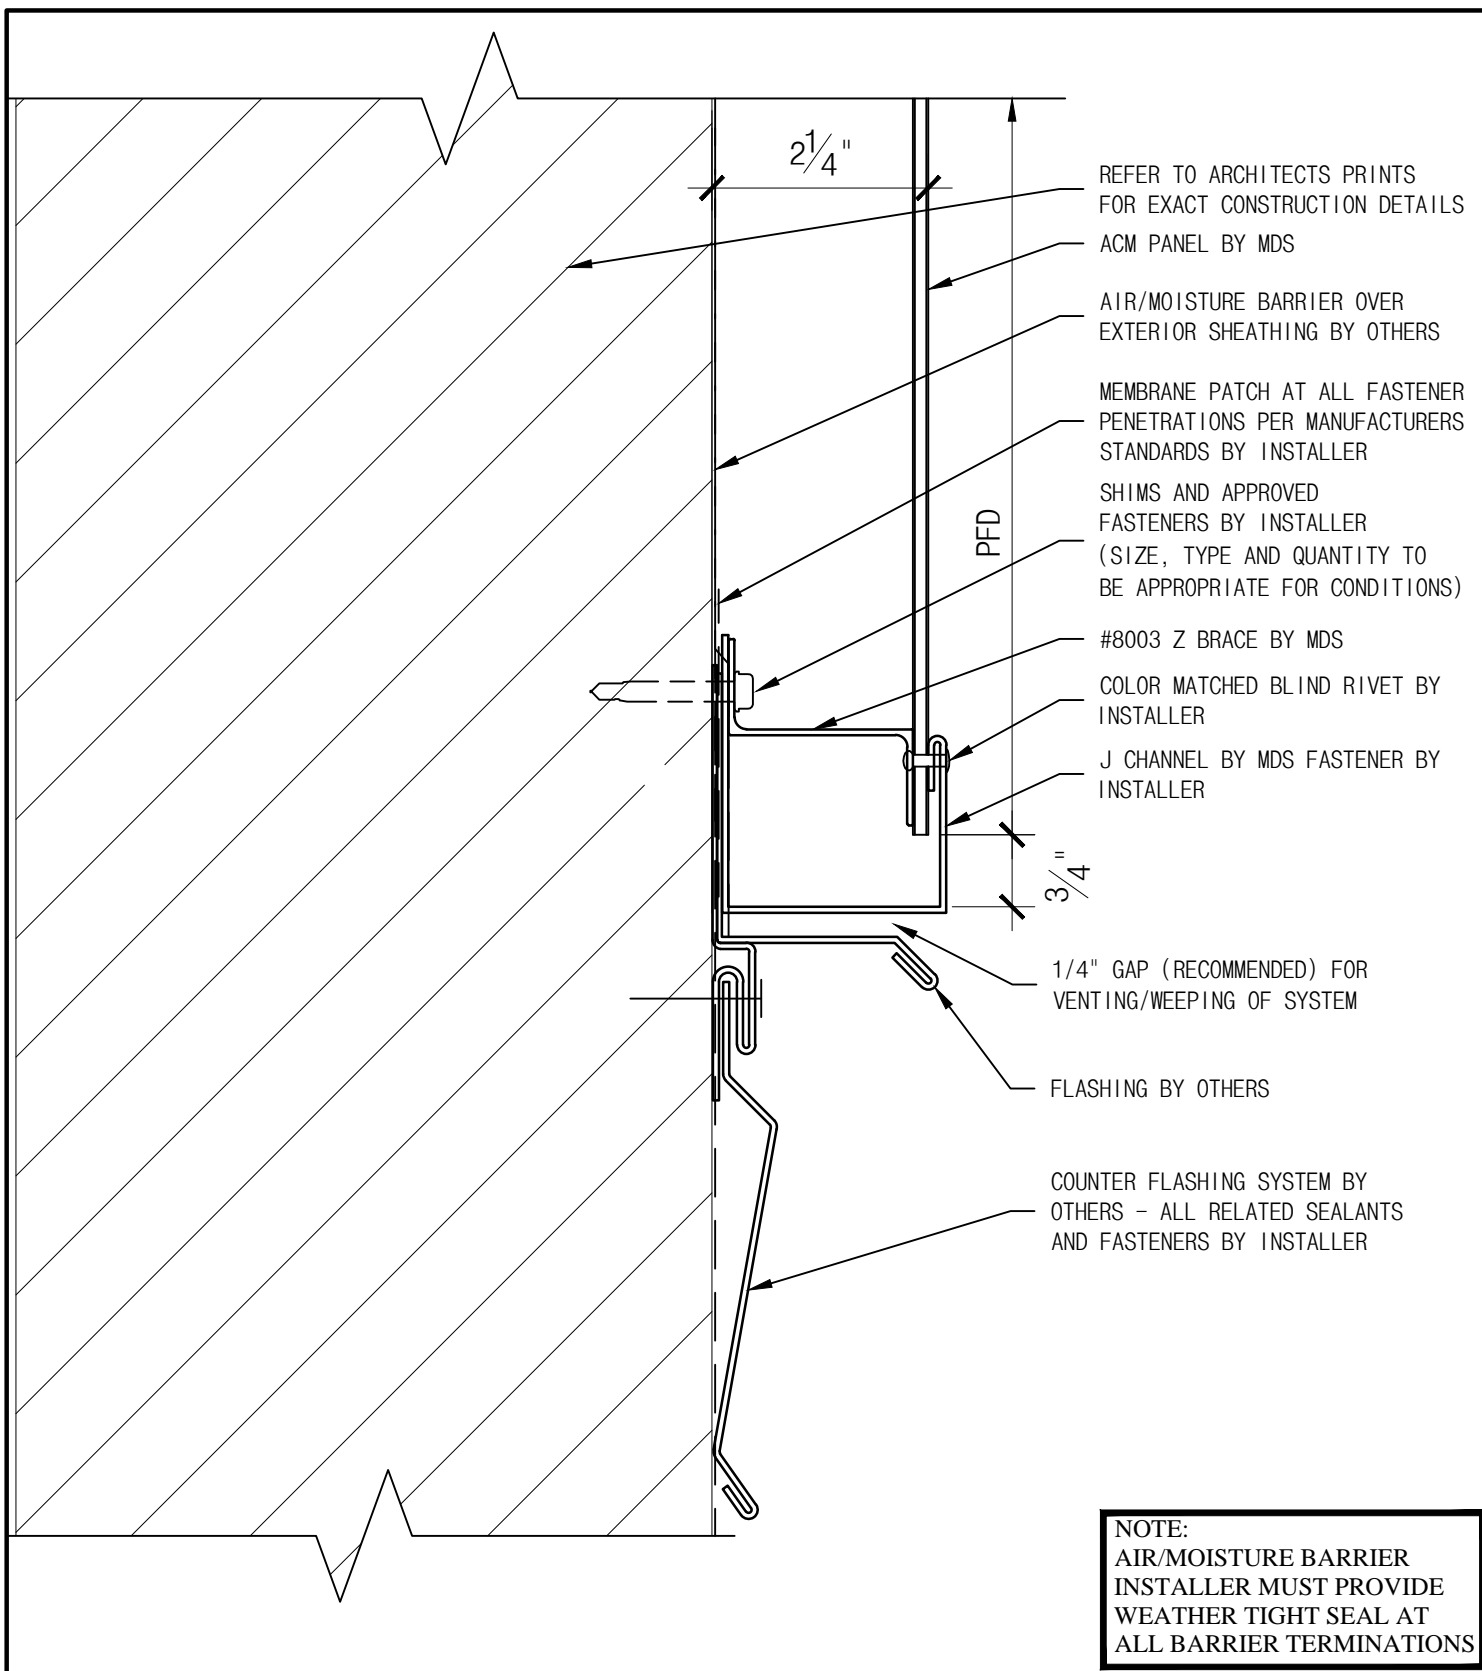

THE INFORMATION CONTAINED IN THIS DRAWING IS THE SOLE PROPERTY OF METAL DESIGN SYSTEMS. ANY REPRODUCTION, IN PART OR WHOLE, WITHOUT THE WRITTEN PERMISSION OF METAL DESIGN SYSTEMS IS PROHIBITED.



METAL DESIGN SYSTEMS

4150 C Street S.W.
CEDAR RAPIDS, IA. 52404
Ph. (319) 362-7454

PROJECT

SERIES 80 DETAILS

DRAWING DESCRIPTION

ALT. PANEL TERM. ABOVE ROOF DETAIL

PROJECT NUMBER

DRAWING NUMBER

S80-ACM-17B

DATE

6.02.14

SCALE

6" = 1'-0"

DRAWN BY